




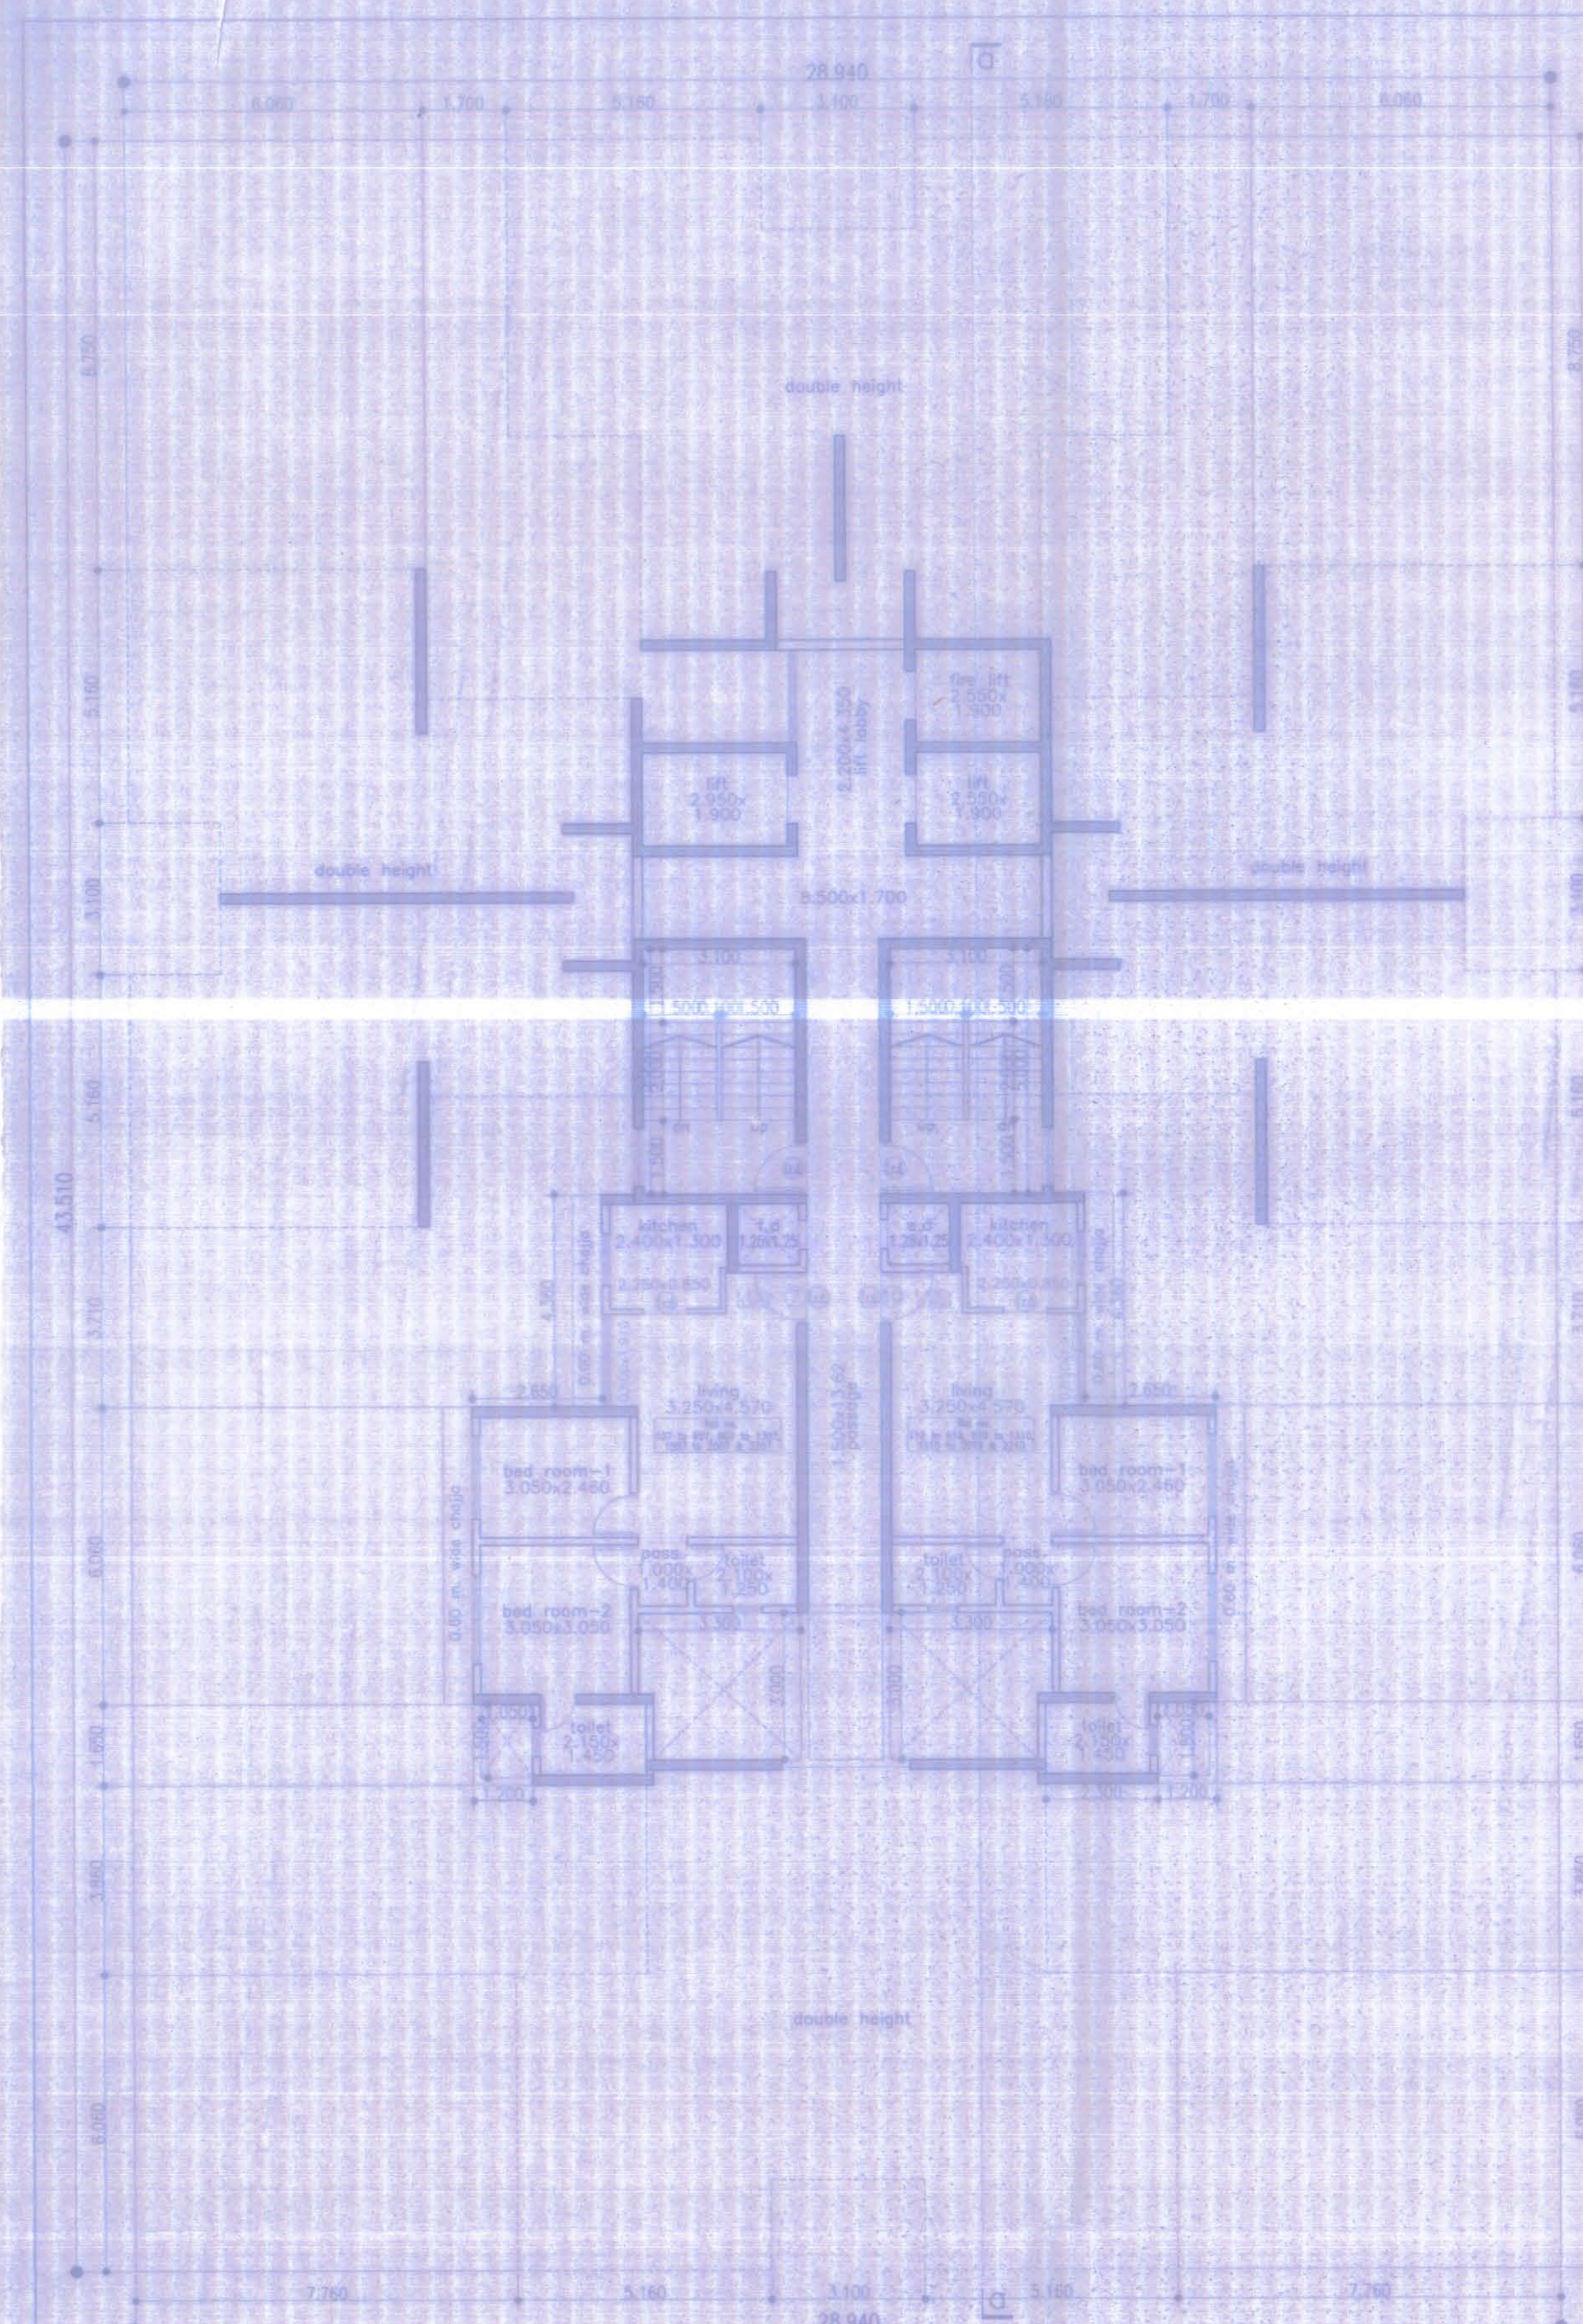


1st floor plan
scale: 1:100 (wing - C)

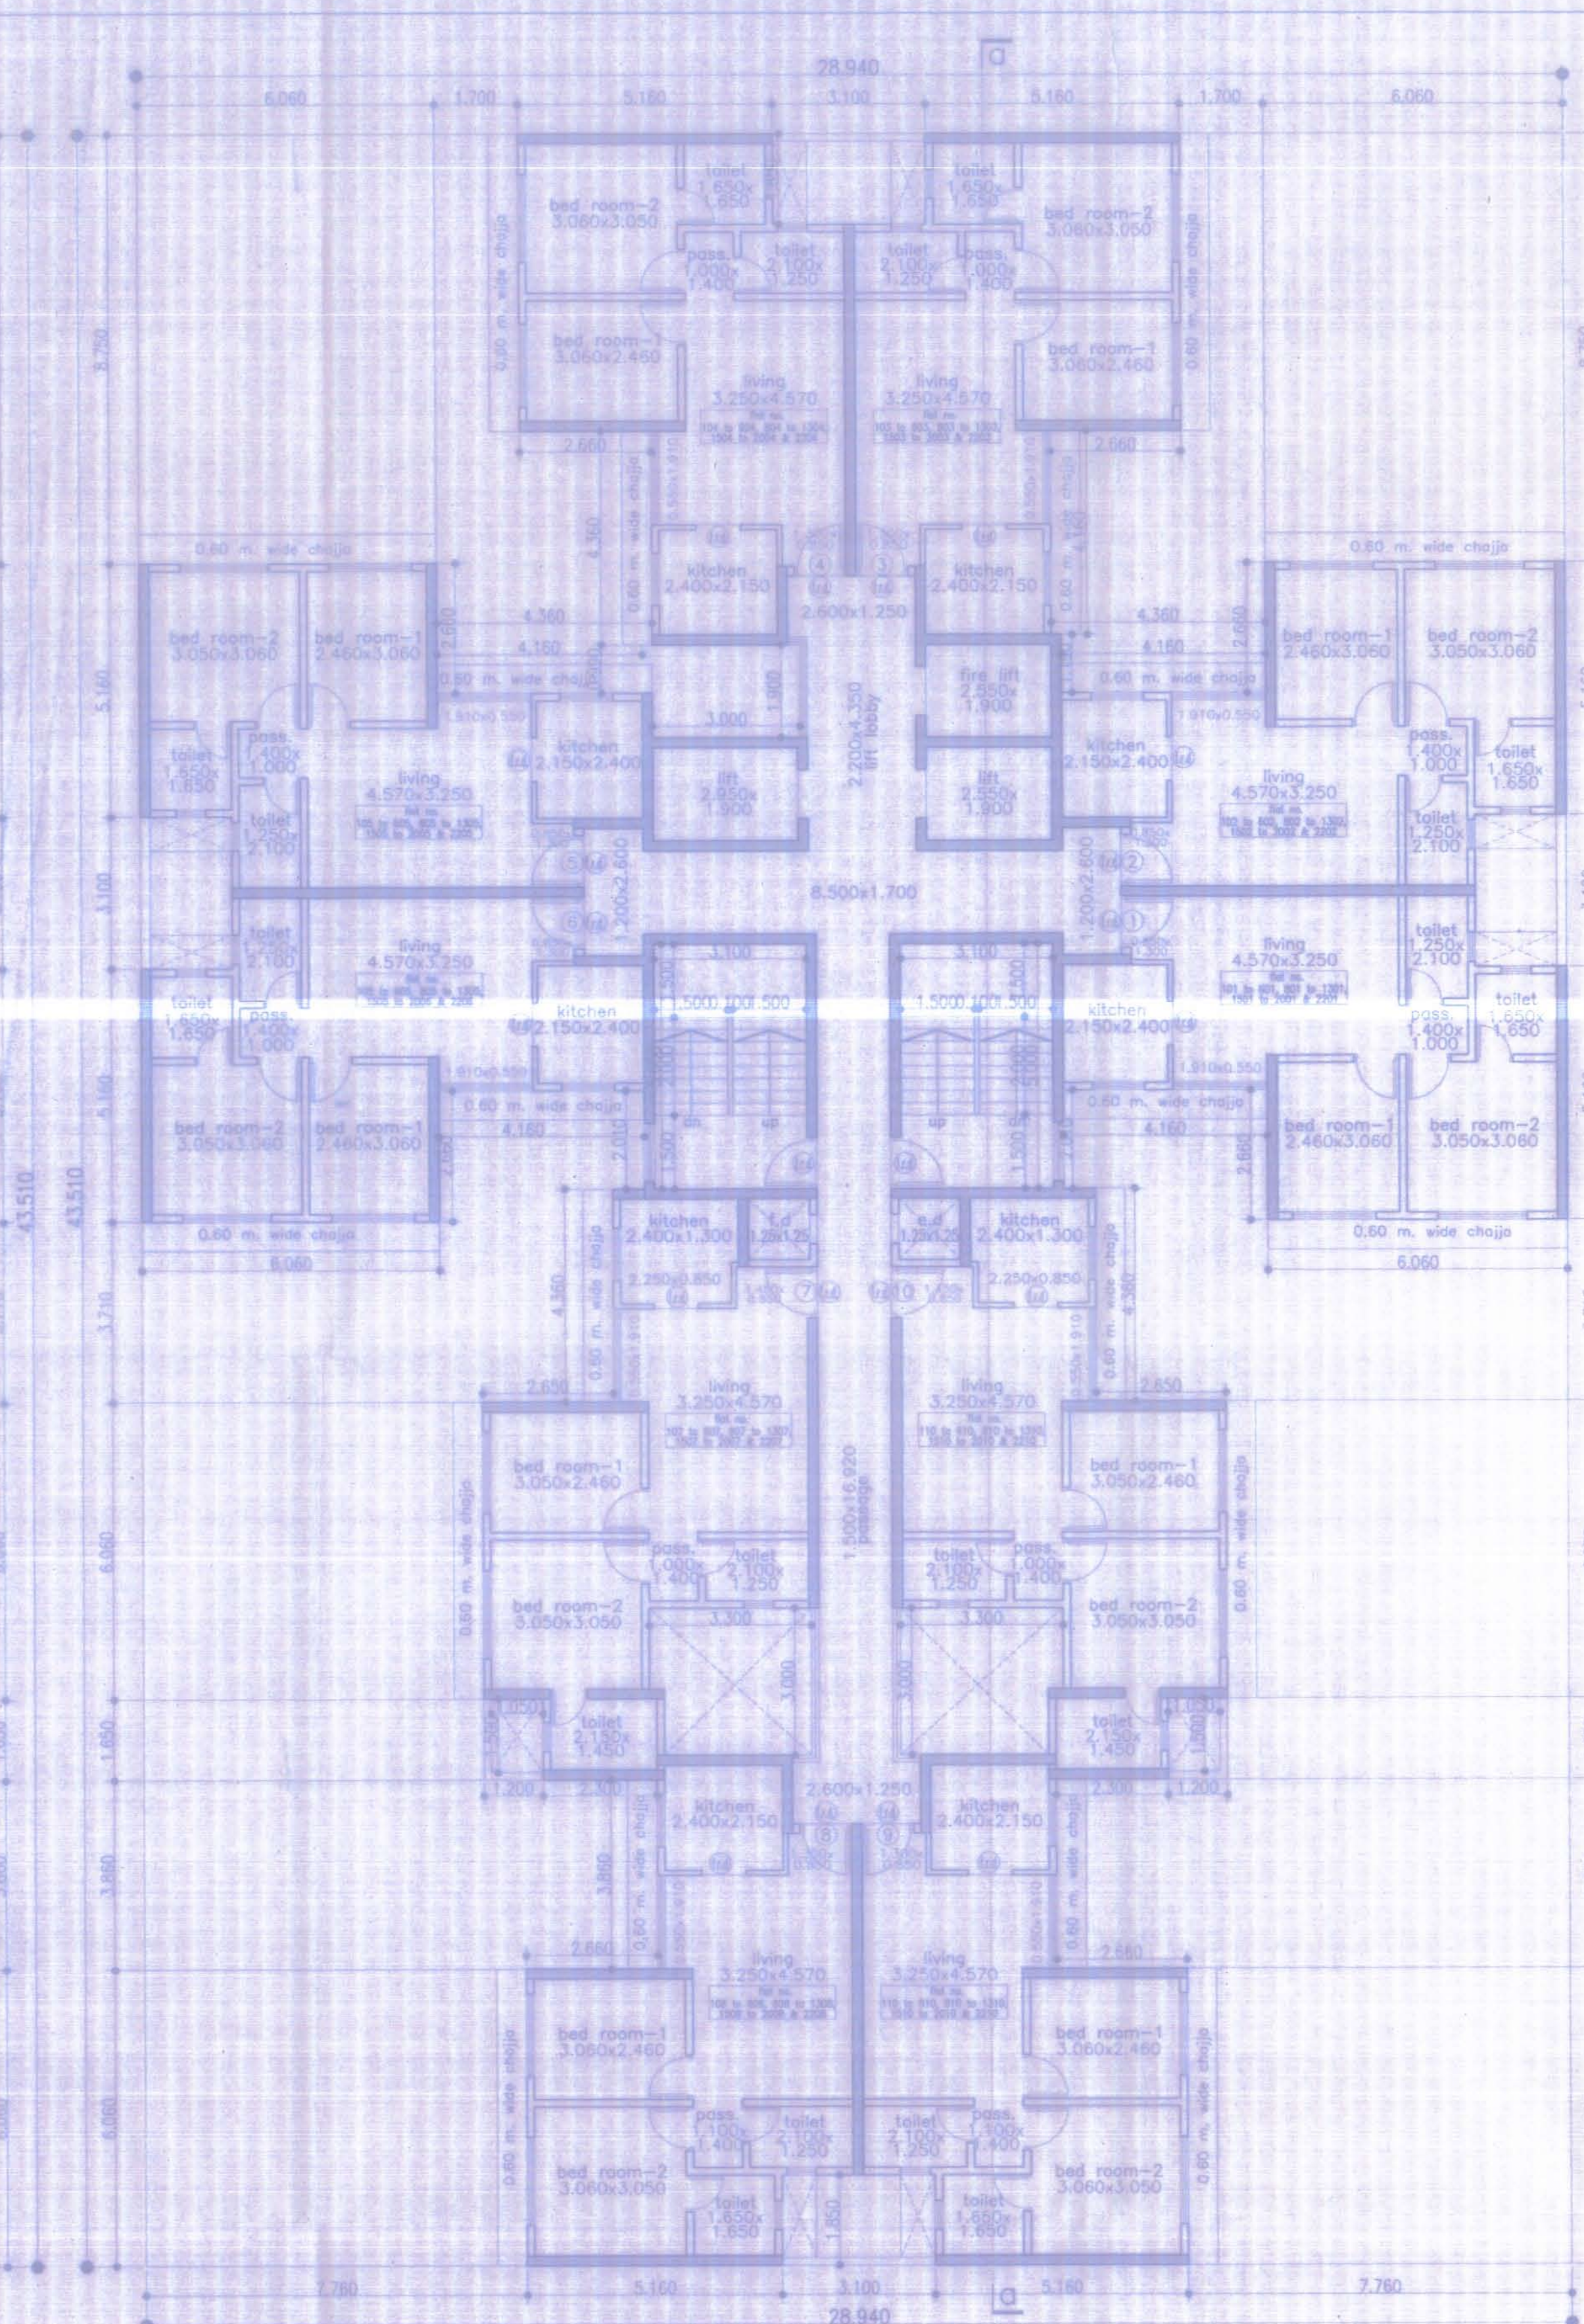


typical floor (2nd to 6th, 8th to 13th floor plan)
scale: 1:100 (wing - C)

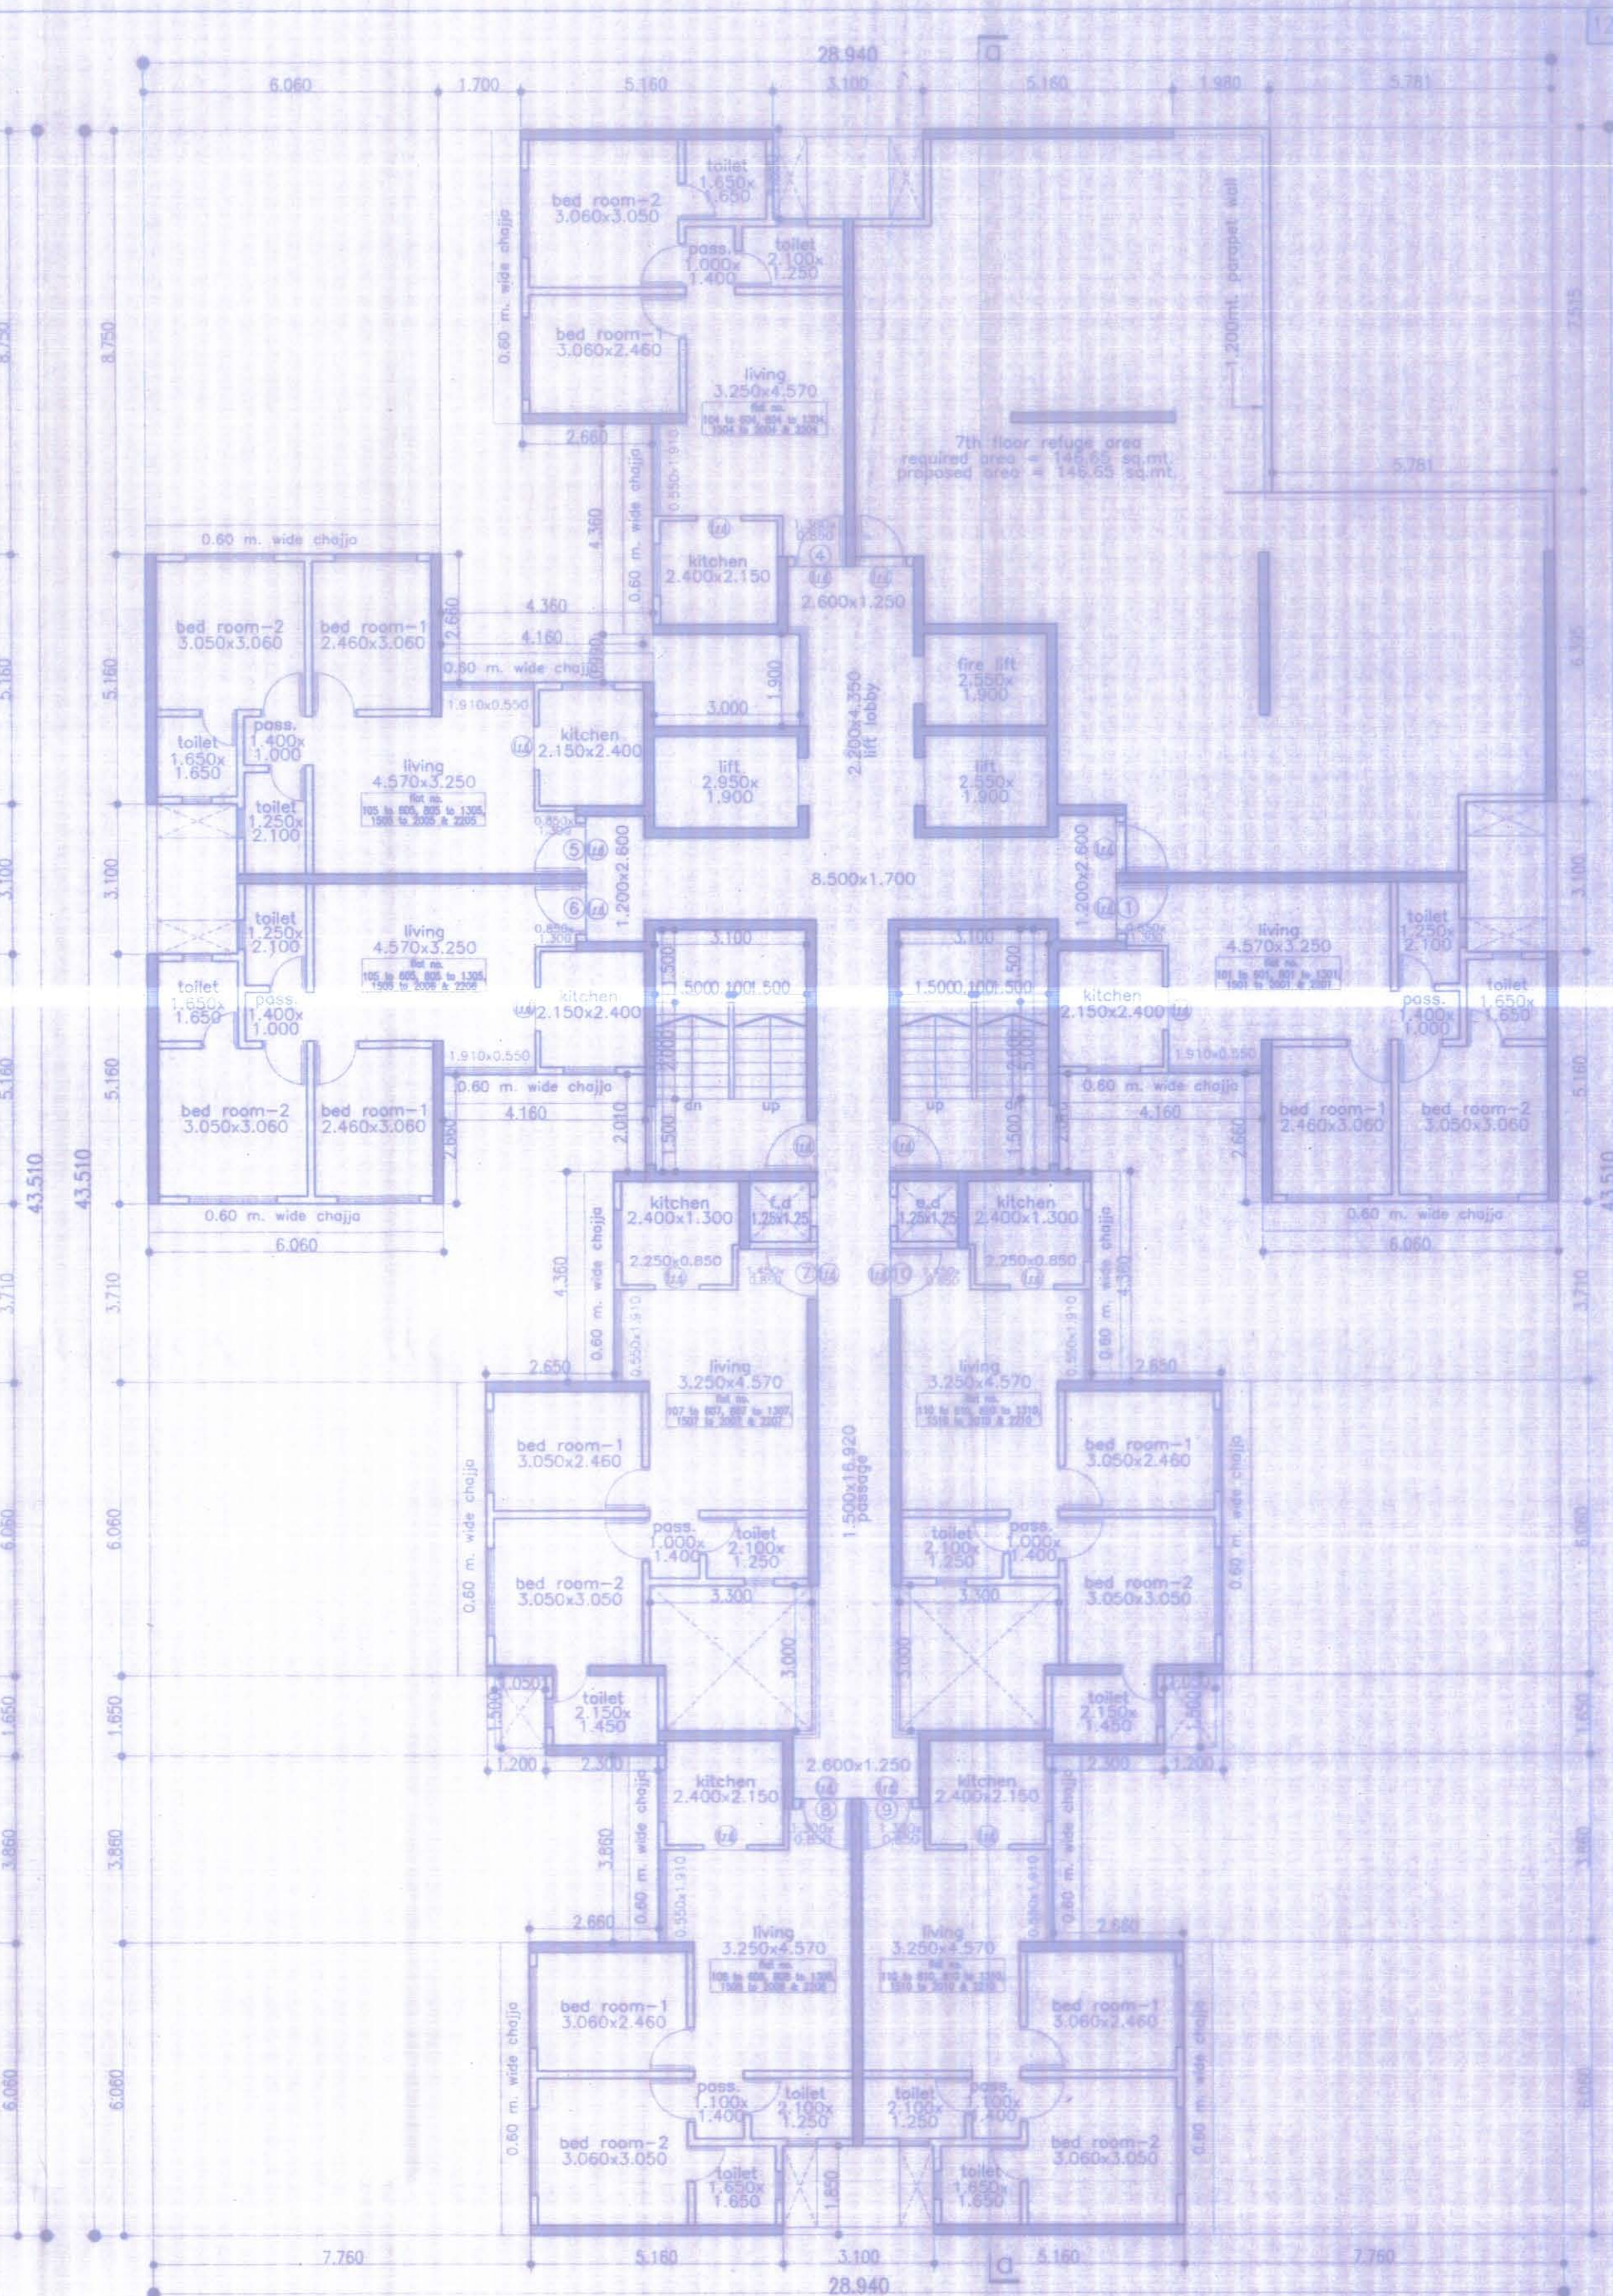

7th Refuge floor plan
scale: 1:100 (wing - C)

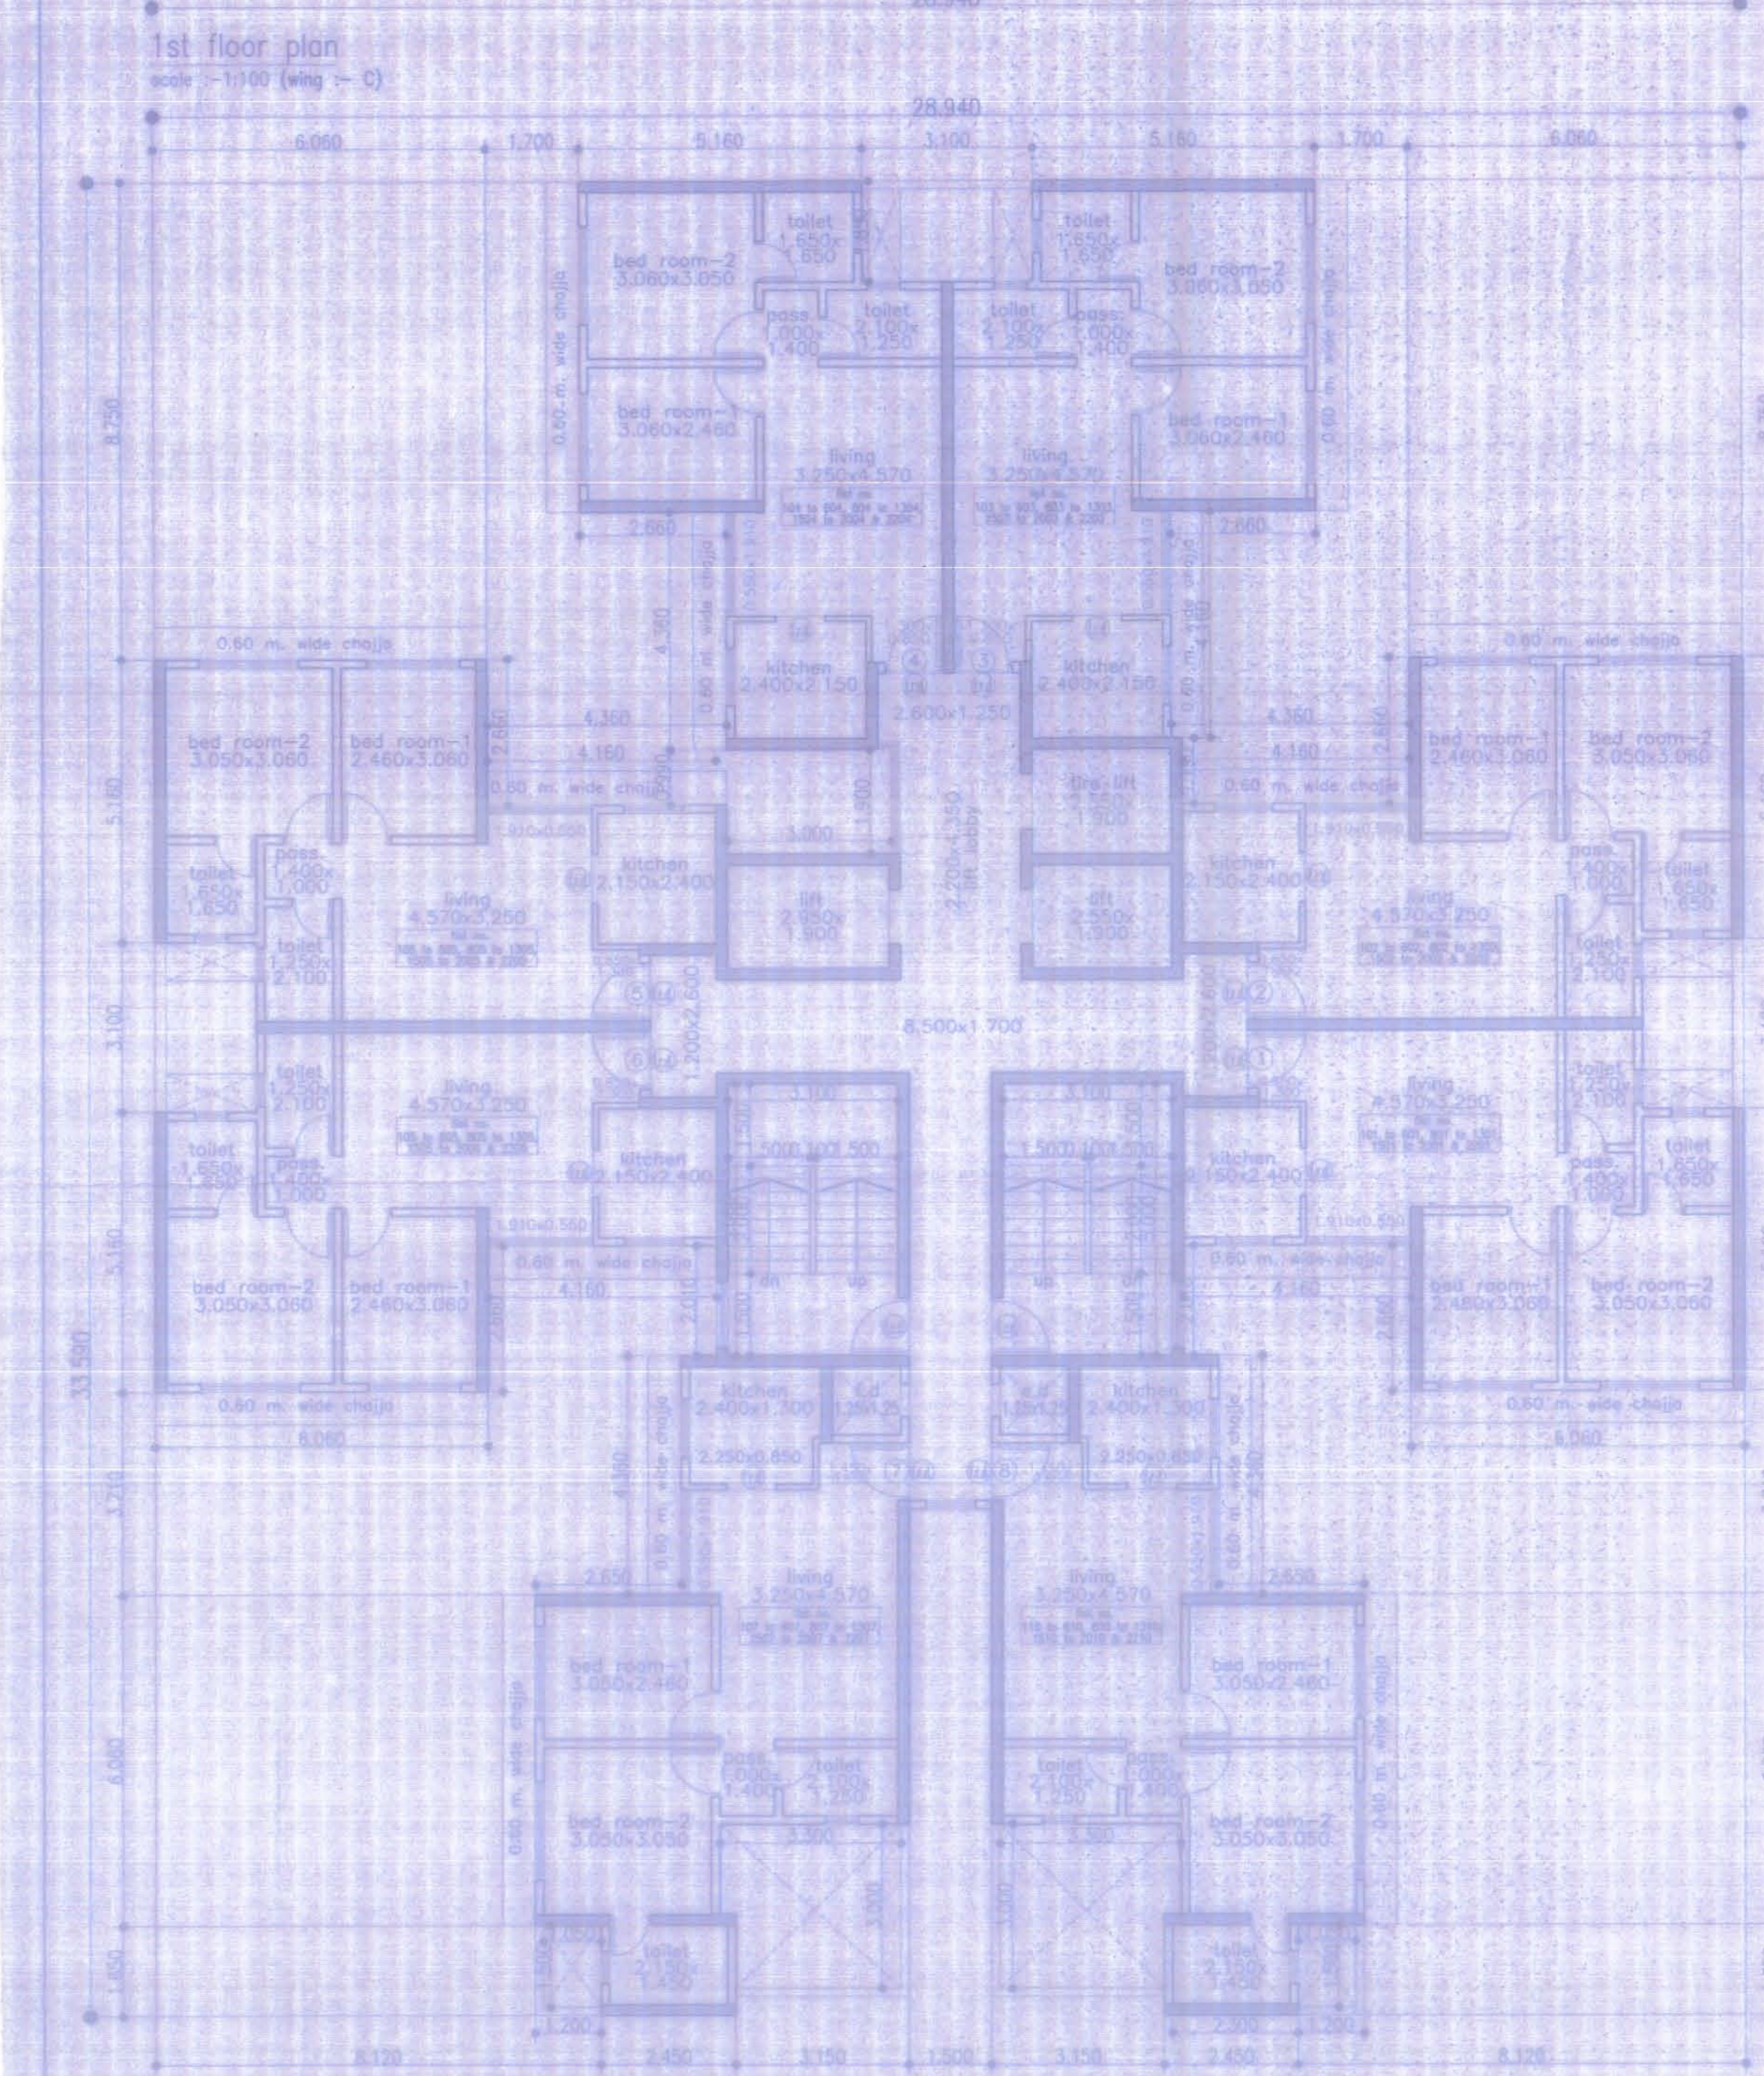

typical floor (16th to 20th & 22nd floor plan)
scale: 1:100 (wing - C)

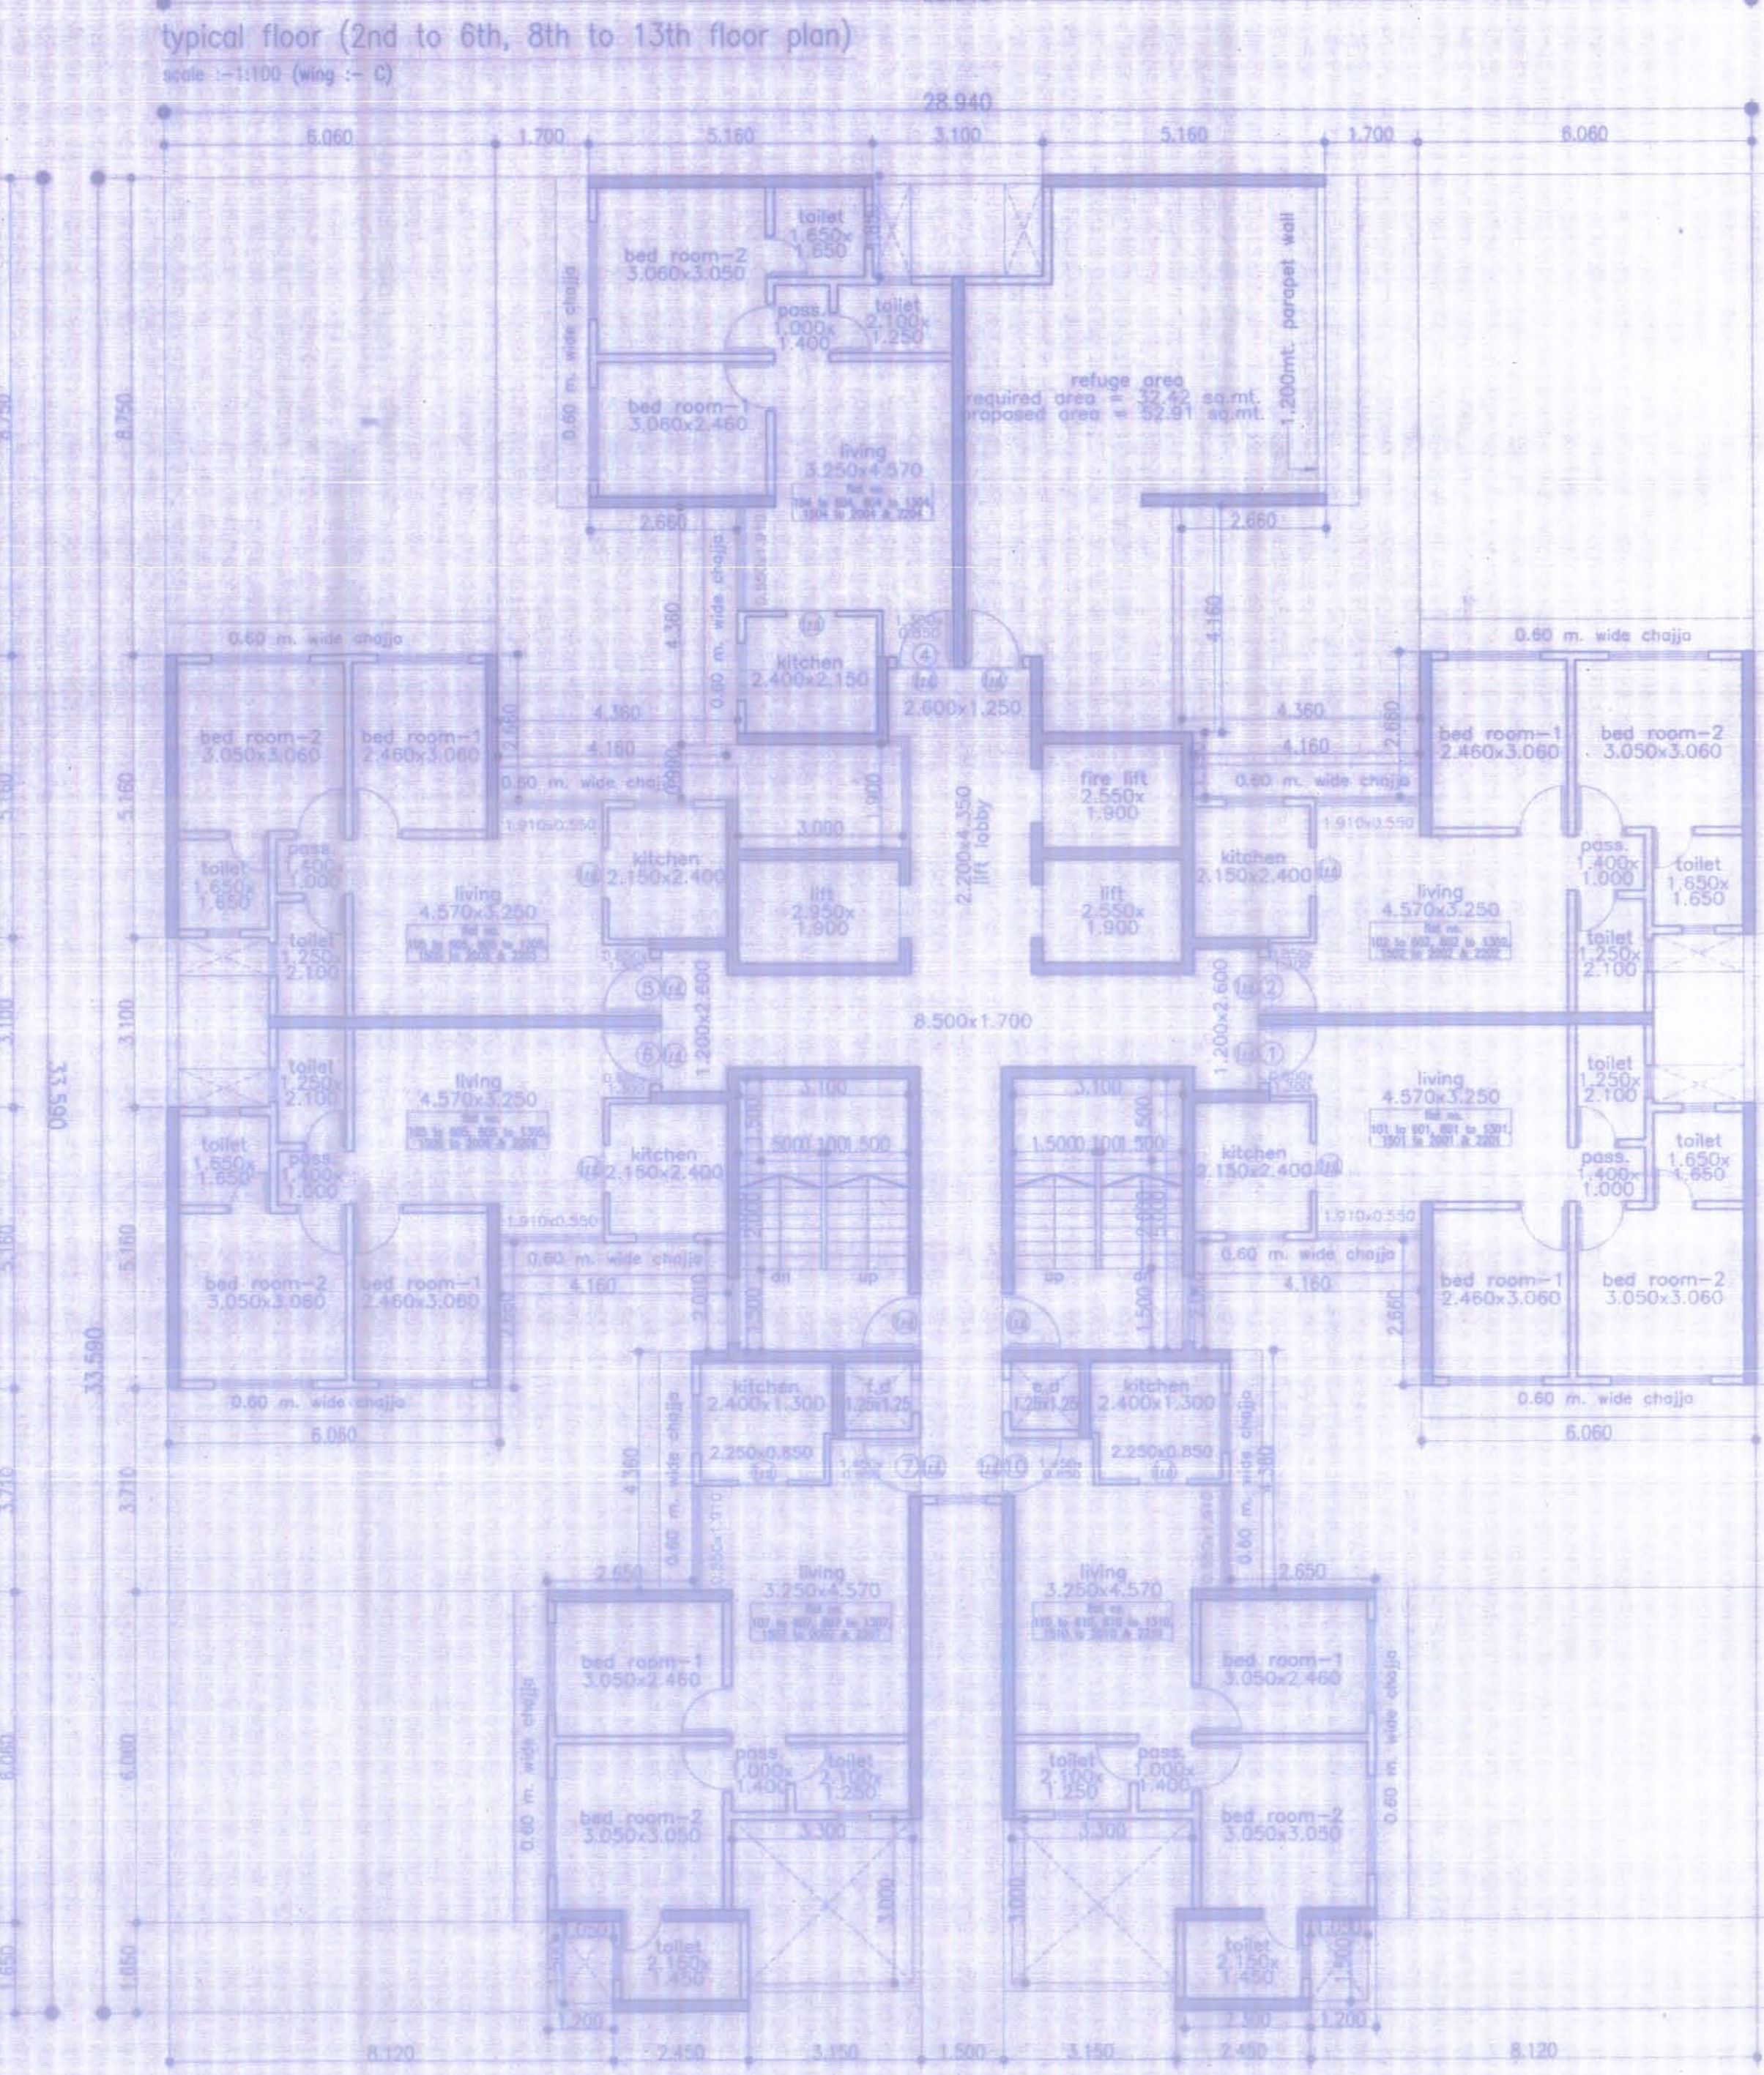

21st (Refuge) floor plan
scale: 1:100 (wing - C)

PROFORMA - B		
CONTENTS OF SHEET		
Rehab building (building no.1 wing - C) all floor plan		
STAMP OF DATE OF RECEIPT OF PLANS		STAMP OF APPROVAL OF PLANS
		Approved Subject to the Conditions Mentioned in this office Permission Letter No. MDD/SP & RD C/LL/A/1/177
		Executive Engineer Mumbai Development Division Building Planning & Redevelopment Cell/A MUMBAI
ISSUED / REVISION:		
REV	DATE	NOTE
OWNER:		
MHADA - MUMBAI BOARD GRIHA NIRMAN BHAVAN, KALANAGAR, BANDRA (EAST), MUMBAI - 400051 PH NO. 26405000, 26592877, 26592822		
ARCHITECTS		
LAXMAN THITE ARCHITECT	IN ASSOCIATION WITH	
	TKS DESIGN SERVICES	
	18, SHIVAJINAGAR, PUNE MR. PRADIP K. SHINDE PH NO. 2220-2551/5151 2220-2552/5152 EMAIL: shindepradip@gmail.com	
	Ingrain	
	505 PEARL PITS HOUSE KANDIVALI (E), MUMBAI - 400017 PH NO. 2220-2551/5151 2220-2552/5152 EMAIL: ingrainarchitects@gmail.com WEB: www.ingrainarchitects.com	
	SUNIL AMBRE & ASSOCIATES	
	ARCHITECTS 505 PEARL PITS HOUSE, 25/21 STREET CHANDRA NAGAR, BANDRA (EAST), MUMBAI - 400051 PH NO. 2220-2551/5151 2220-2552/5152 EMAIL: sunilambre@gmail.com WEB: www.sunilambre.com	
SHEET TITLE:		
Proposed Rehab Building No. 1 for Re-Development of existing building as per new DCR 33(9)(B)-Appendix III-B, dated 27th Dec 2016 existing buildings on plot bearing C.S. No. 101, 102, 2A/102, 4/102, 103, 3/104 & 105 of Lower Parel division, situated at N.M.Joshi Marg known as BDD Chawls in C/South Ward, Mumbai.		
DATE	DEALT	NORTH
SCALE	CHECKED	
PATH:		