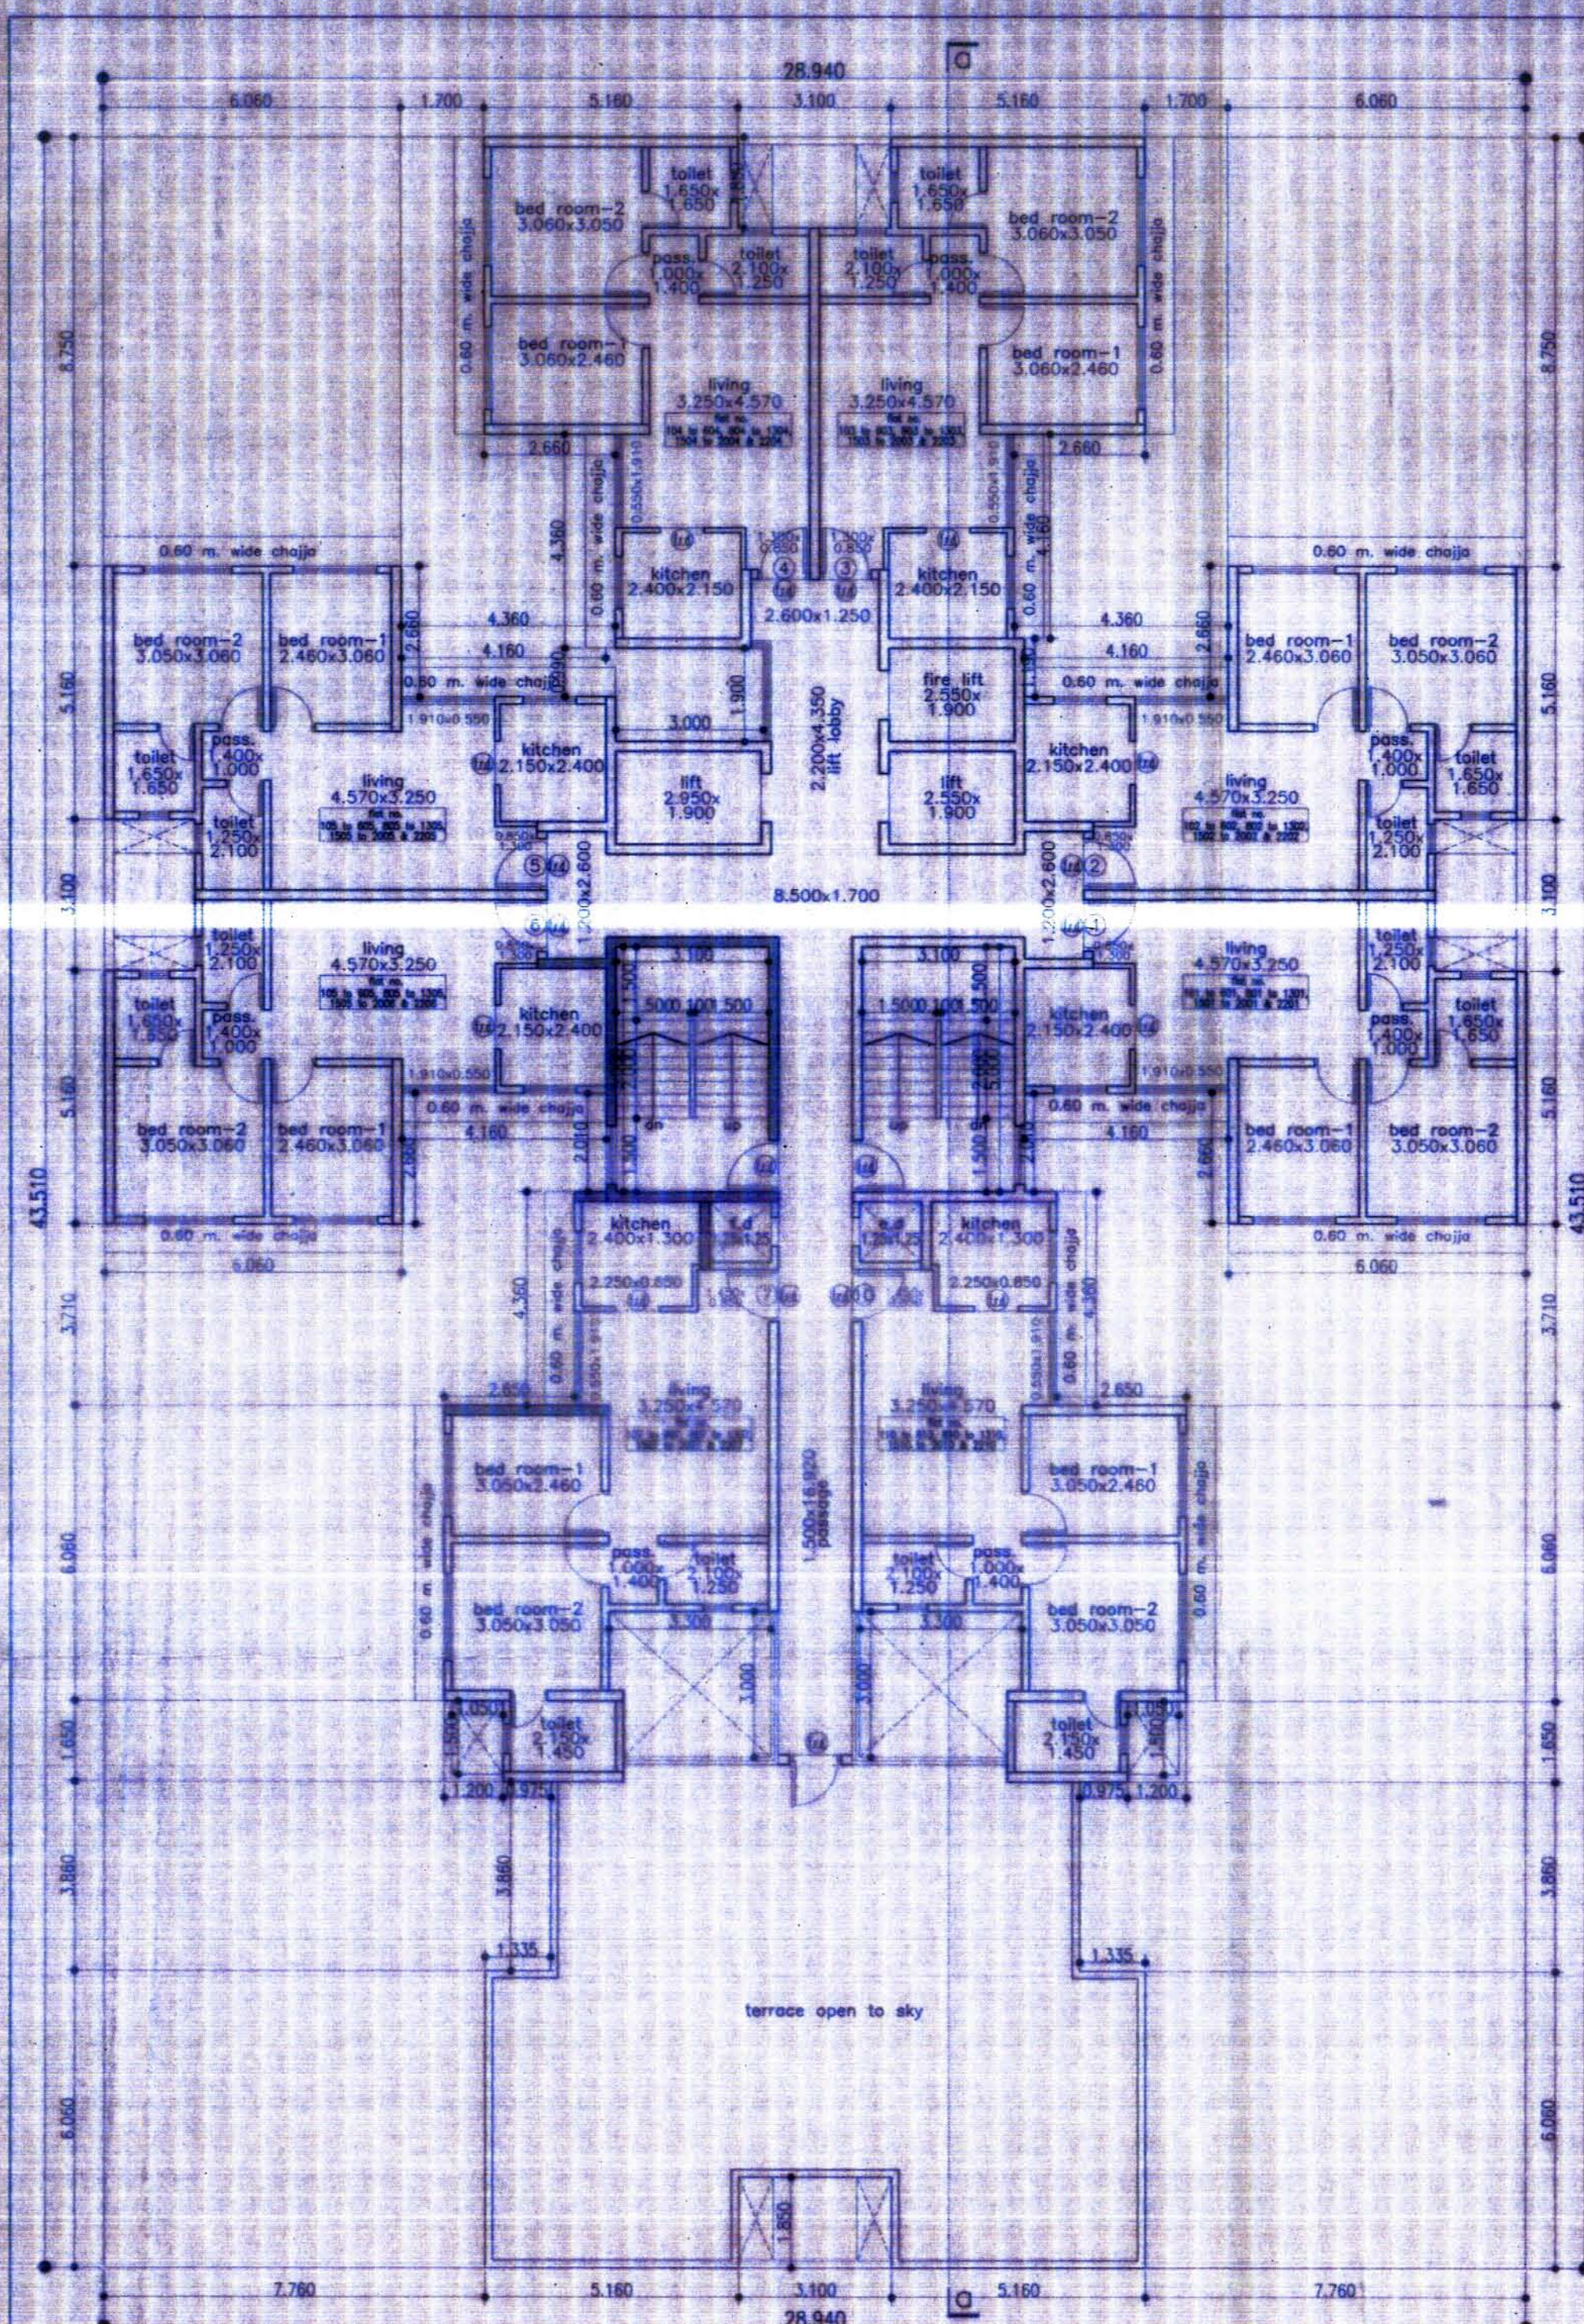
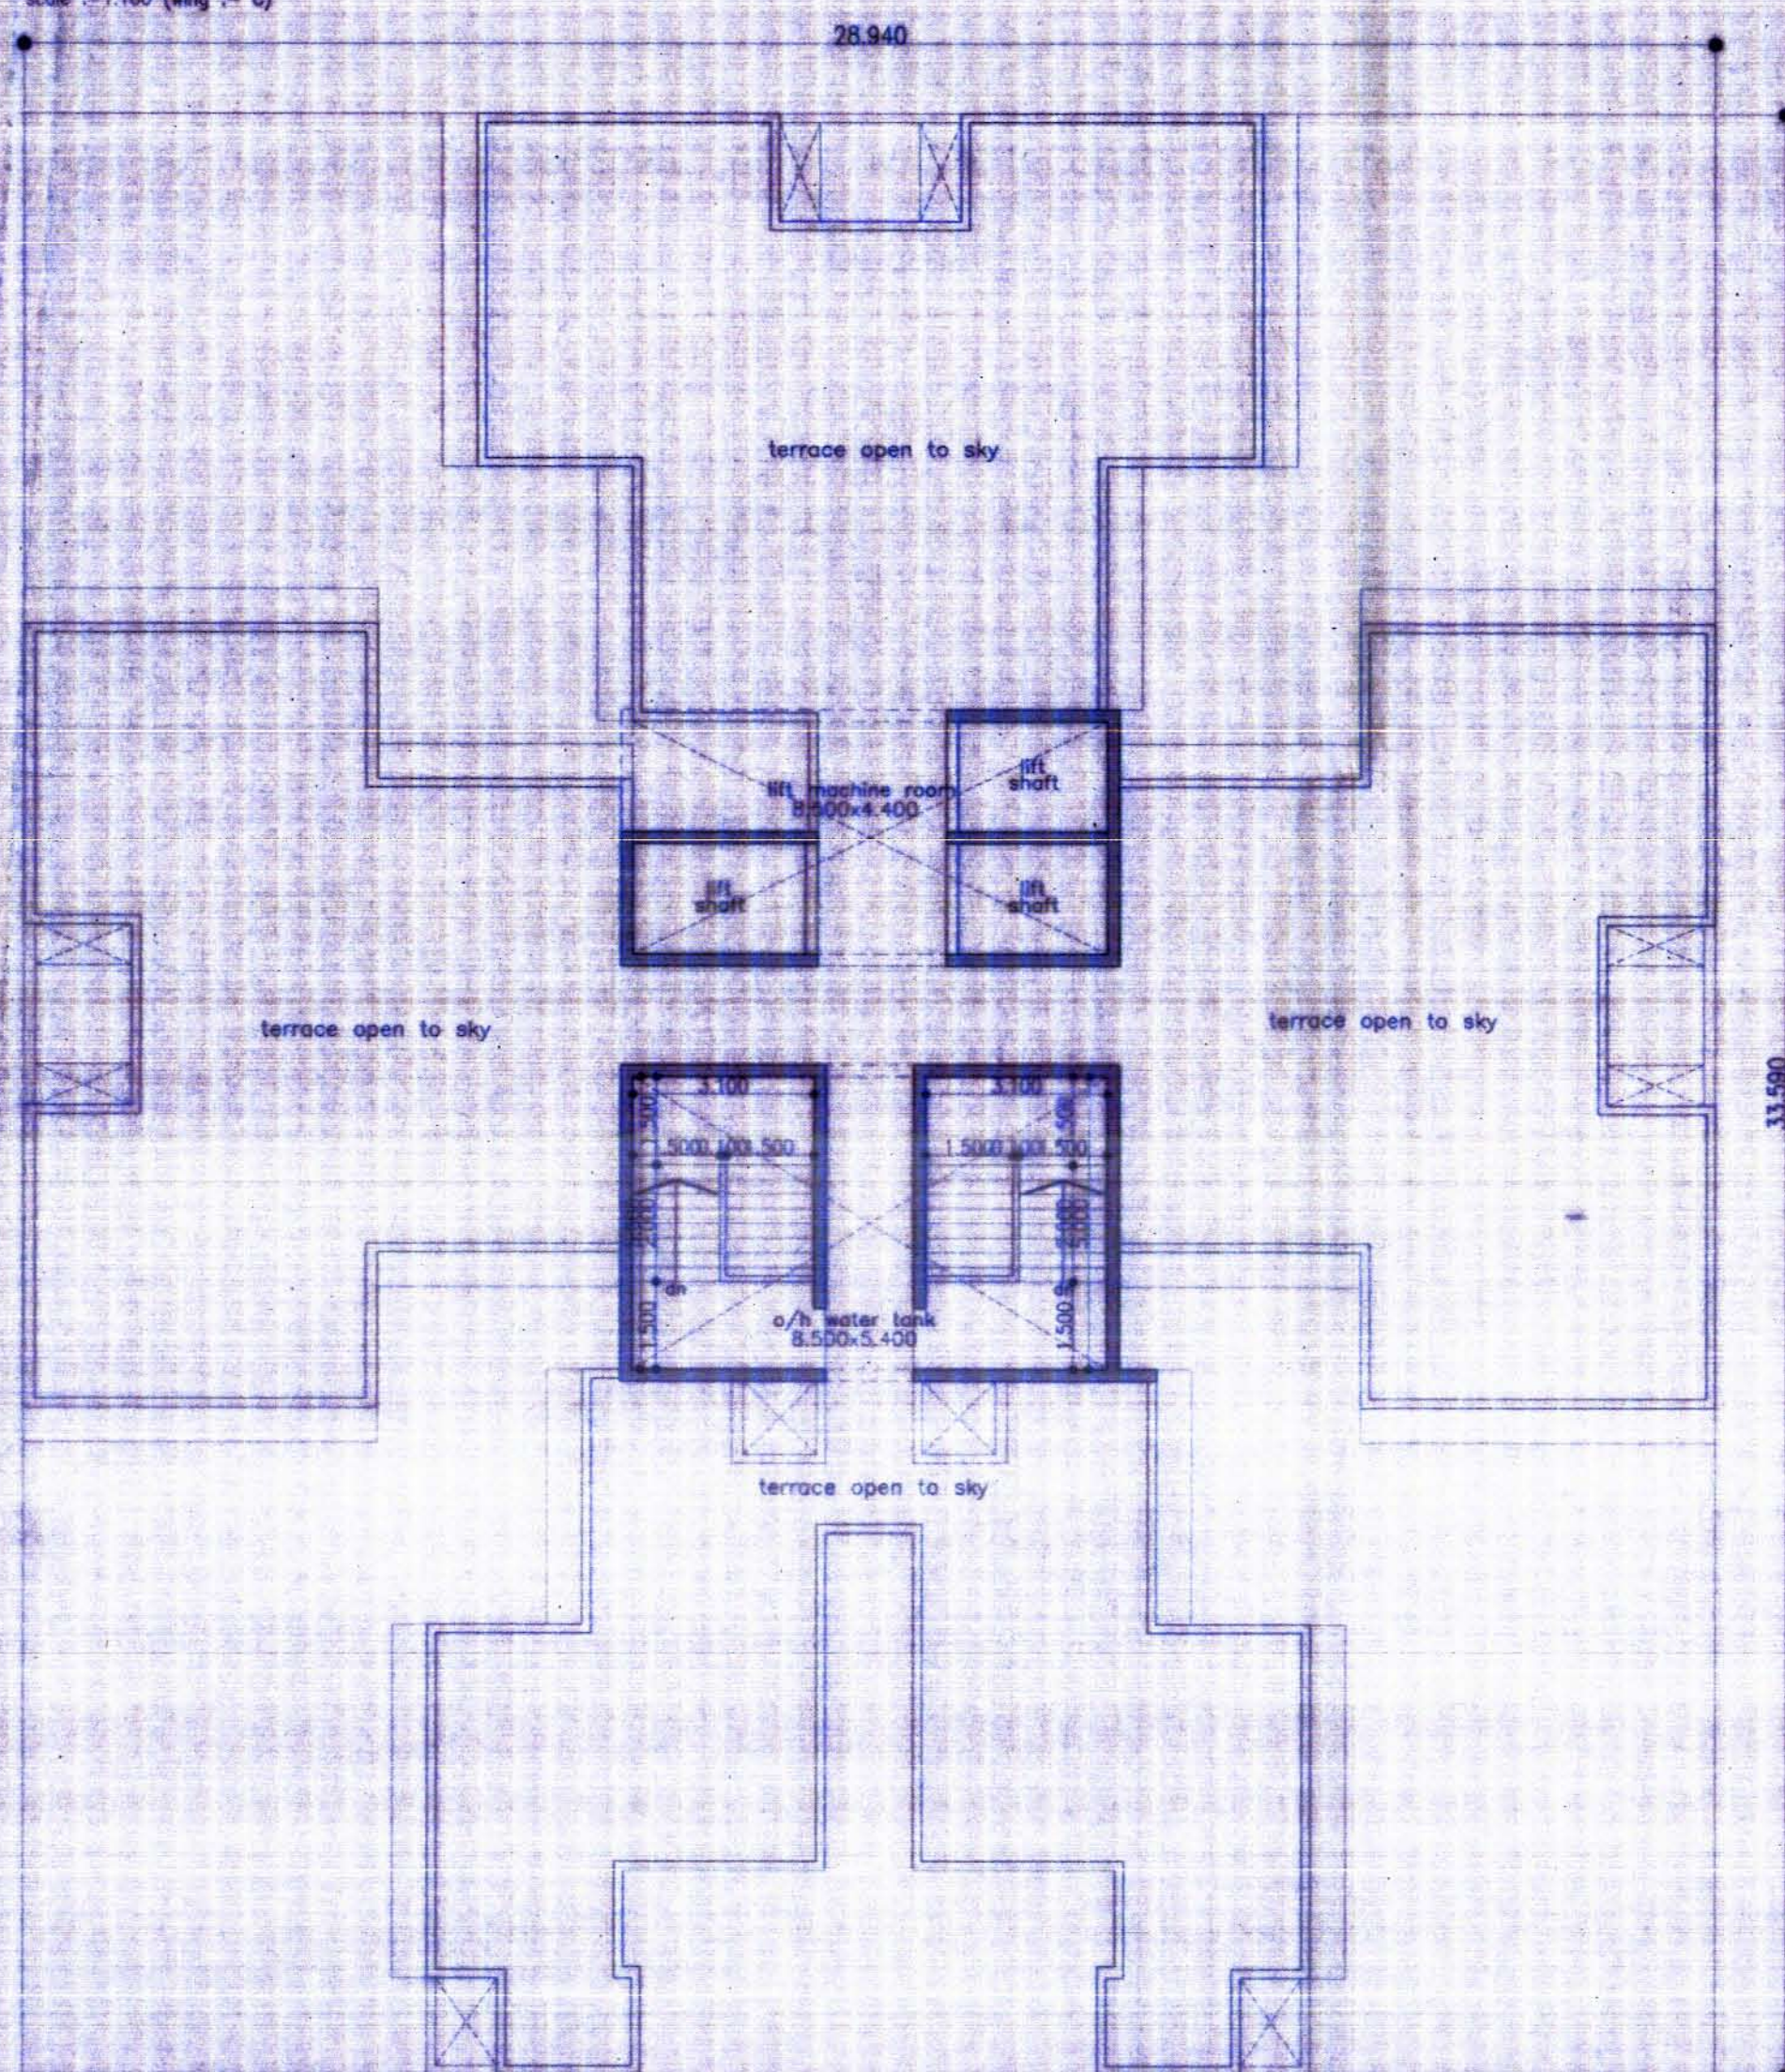
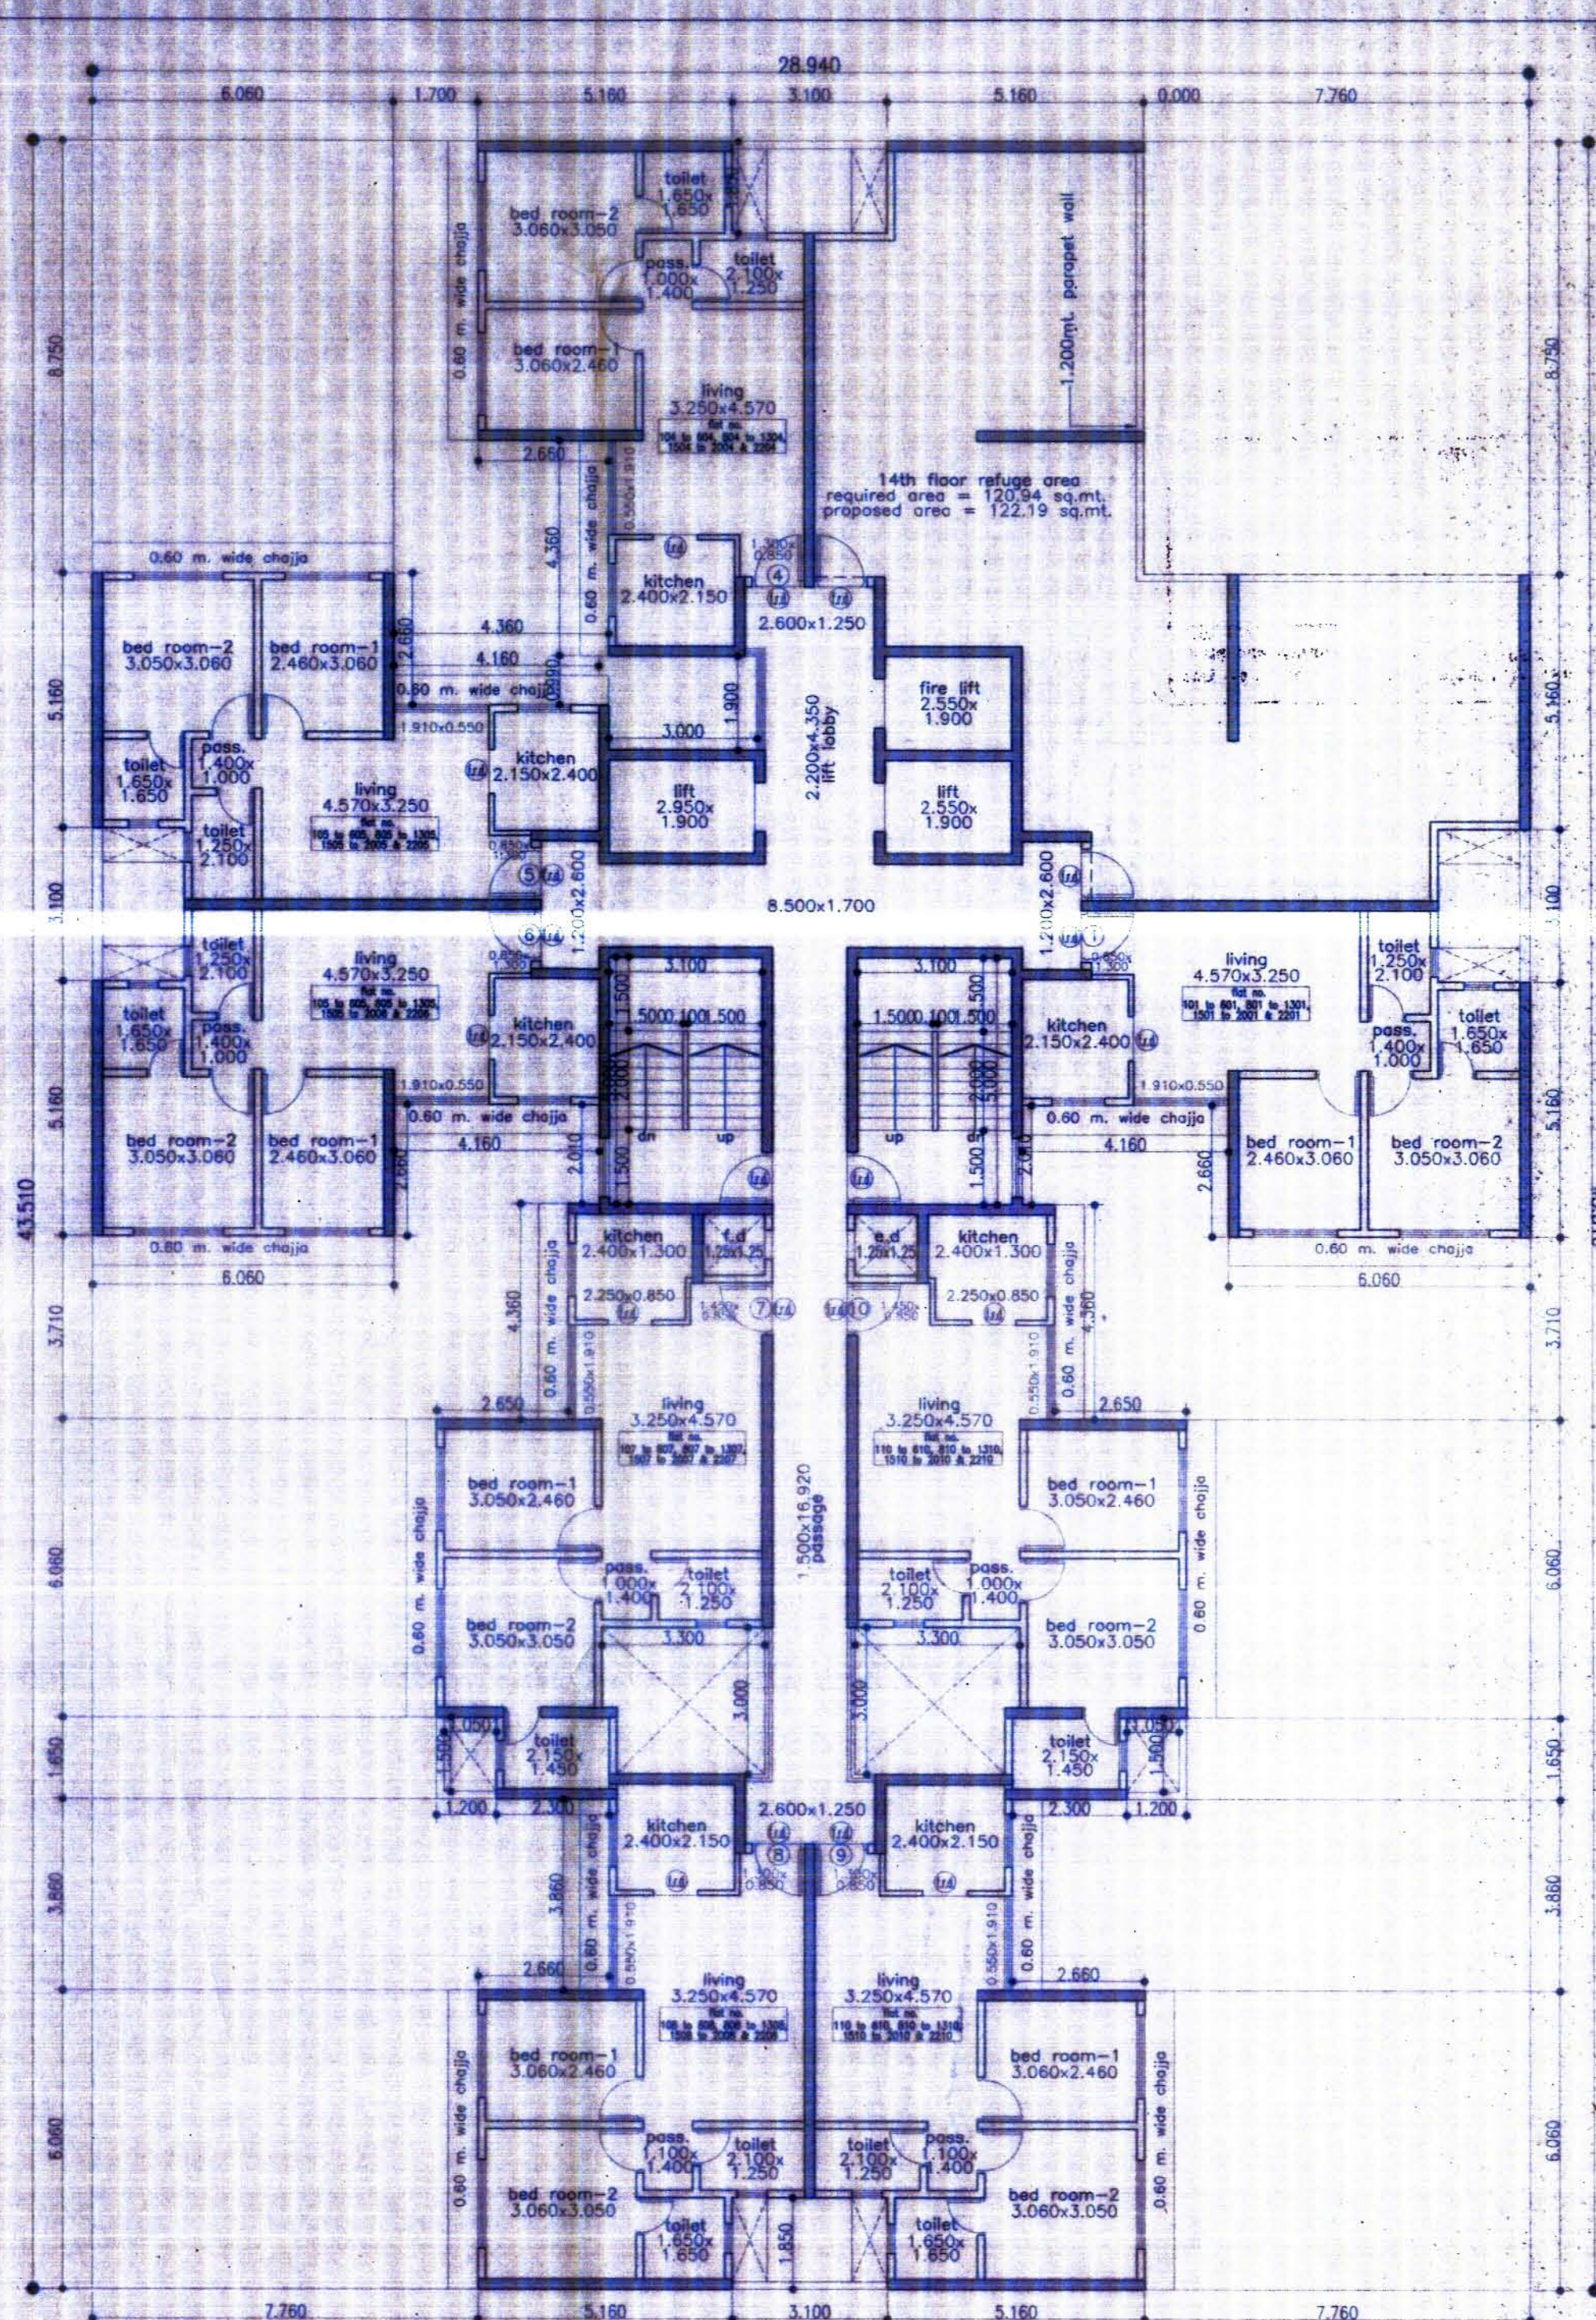


15th floor plan
scale: 1:100 (wing - C)terrace floor plan
scale: 1:100 (wing - C)14th floor plan
scale: 1:100 (wing - C)

carpet area statement

flat no. 1 (2nd to 22nd floor)			
flat no. 2 (2nd to 8th, 8th to 13th, 15th to 22nd floor)			
flat no. 5 & 8 (2nd to 22nd floor)			
flat no. 3 (2nd to 6th, 8th to 13th, 15th to 20th & 22nd floor)			
flat no. 4 (2nd to 22nd floor)			
flat no. 8 & 9 (2nd to 14th floor)			147 nos.
living	4.570 X 3.250 X 1 no	=	14.85 sq.mt.
	0.850 X 1.250 X 1 no	=	1.06 sq.mt.
	1.910 X 0.550 X 1 no	=	1.05 sq.mt.
	1.400 X 1.000 X 1 no	=	1.40 sq.mt.
kitchen	2.100 X 2.400 X 1 no	=	5.04 sq.mt.
bed room	3.050 X 3.050 X 1 no	=	9.30 sq.mt.
study rm	2.460 X 3.050 X 1 no	=	7.53 sq.mt.
toilet	1.650 X 1.650 X 1 no	=	2.72 sq.mt.
toilet	1.250 X 2.100 X 1 no	=	2.63 sq.mt.
d1	1.050 X 0.200 X 1 no	=	0.21 sq.mt.
d2	0.900 X 0.150 X 1 no	=	0.13 sq.mt.
d3	0.900 X 0.150 X 2 no	=	0.27 sq.mt.
d4	0.750 X 0.150 X 2 no	=	0.23 sq.mt.
total addition		=	46.45 sq.mt.

flat no. 7 & 10 (1st to 22nd floor)			44 nos.
living	3.250 X 4.570 X 1 no	=	14.85 sq.mt.
	0.550 X 1.900 X 1 no	=	1.04 sq.mt.
	1.250 X 0.850 X 1 no	=	1.06 sq.mt.
	1.080 X 1.400 X 1 no	=	1.40 sq.mt.
kitchen	2.400 X 2.100 X 1 no	=	5.04 sq.mt.
bed room	3.050 X 3.050 X 1 no	=	9.30 sq.mt.
study rm	3.050 X 2.460 X 1 no	=	7.50 sq.mt.
toilet	2.150 X 1.450 X 1 no	=	3.11 sq.mt.
toilet	2.100 X 1.250 X 1 no	=	2.62 sq.mt.
d1	1.050 X 0.200 X 1 no	=	0.21 sq.mt.
d2	0.900 X 0.150 X 1 no	=	0.13 sq.mt.
d3	0.900 X 0.150 X 2 no	=	0.27 sq.mt.
d4	0.750 X 0.150 X 2 no	=	0.22 sq.mt.
total addition		=	46.75 sq.mt.

PROFORMA - B

CONTENTS OF SHEET

Rehab building (building no.1 wing - C)
all floor plan

STAMP OF DATE OF RECEIPT OF PLANS STAMP OF APPROVAL OF PLANS

Approved Subject to the Conditions Mentioned
in this office Permission Letter No. MMD/DP & BD
CELL/A/.....DT.

ISSUED / REVISION:

REV DATE NOTE

OWNER:

MHADA - MUMBAI BOARD
GRIHA NIRMAN BHAVAN, KALANAGAR,
BANDRA (EAST), MUMBAI - 400051
PH NO. 56405000, 26592877, 26592822

ARCHITECTS

LAXMAN THITE ARCHITECT IN ASSOCIATION WITH

TKS DESIGN SERVICES

18, SATAPARK SHIVAJI
NAGAR, PUNE-411
PH: 020-25537160
020-25537377
EMAIL: tksdesignservices@gmail.comLAXMAN
THITE
ARCHITECT
REG NO. = CA/79/4894Ingrain
5th Floor, ITS House,
Kalyaneshwar, Fort, Mumbai 400001.
PH: 022-26535760
EMAIL: ingrain@ingrainarchitects.com
WEB SITE: www.ingrain.co

SUNIL AMBRE & ASSOCIATES

ARCHITECTS
GND FLR, ANAND HOUSE, 25/31 SHREE SAMBHA MARG,
SEWARD RATHI HOUSE, VERA CHOKA, FORT, MUMBAI
PH-400 023, TEL NO. 22024892, 22020507 / 2094

SHEET TITLE:

Proposed Rehab Building No. 1 for Re-Development of
existing building as per new DCR 33(9)(B)-Appendix III-B
dated 27th Dec 2016 existing buildings on plot bearing
C.S. No. 101, 102, 2A/102, 4/102, 3/104 & 105
of Lower Parel division, situated at N.M.Joshi Marg known
as BDD Chawls in G/South Ward Mumbai.

DATE	DEALT	NORTH
SCALE	CHECKED	
PATH:		