


Redevelopment Project of BDD Chawls on CTS Nos. 713, 1/713, 3/713, and 714 at Naigaon, Dadar, Mumbai - 400 014,  
**PROPOSED BDD PROJECT CONSTRUCTION WORK PHASE WISE PROGRAMME**

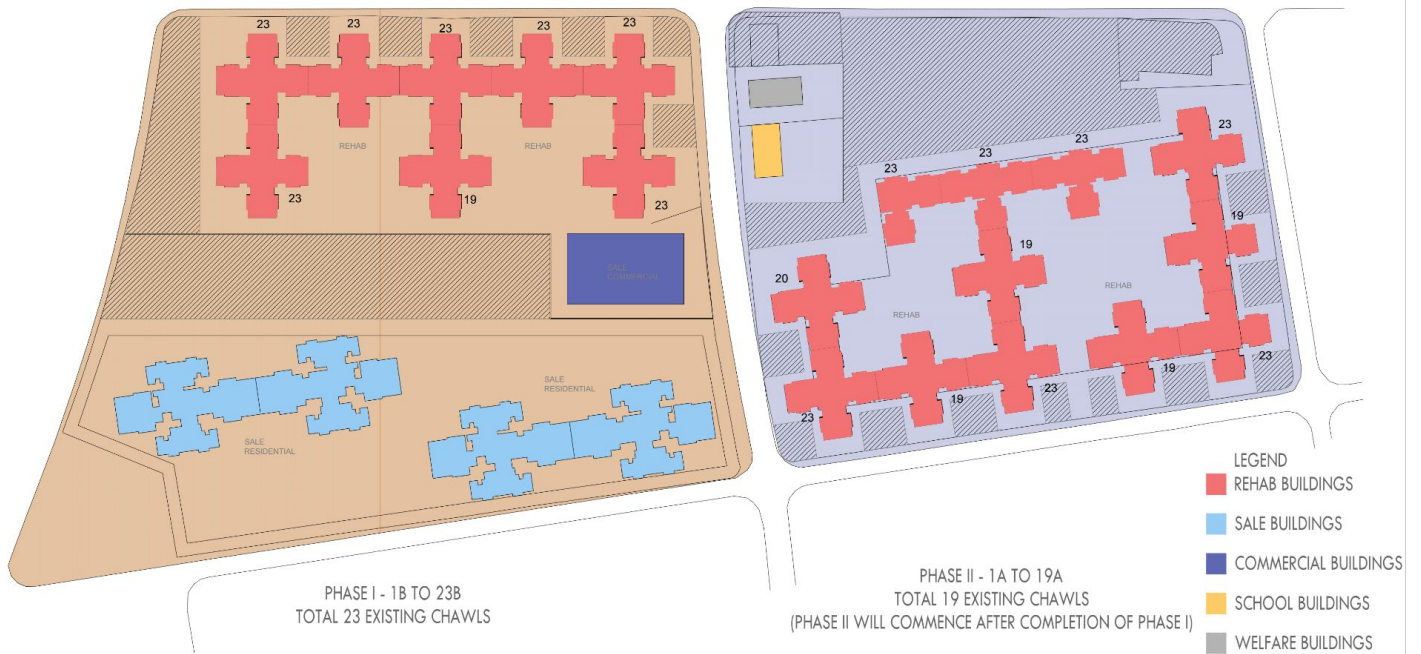

**REDEVELOPMENT OF BDD NAIGAON - PROJECT PHASING PLAN**

SCALE - 1:150

