


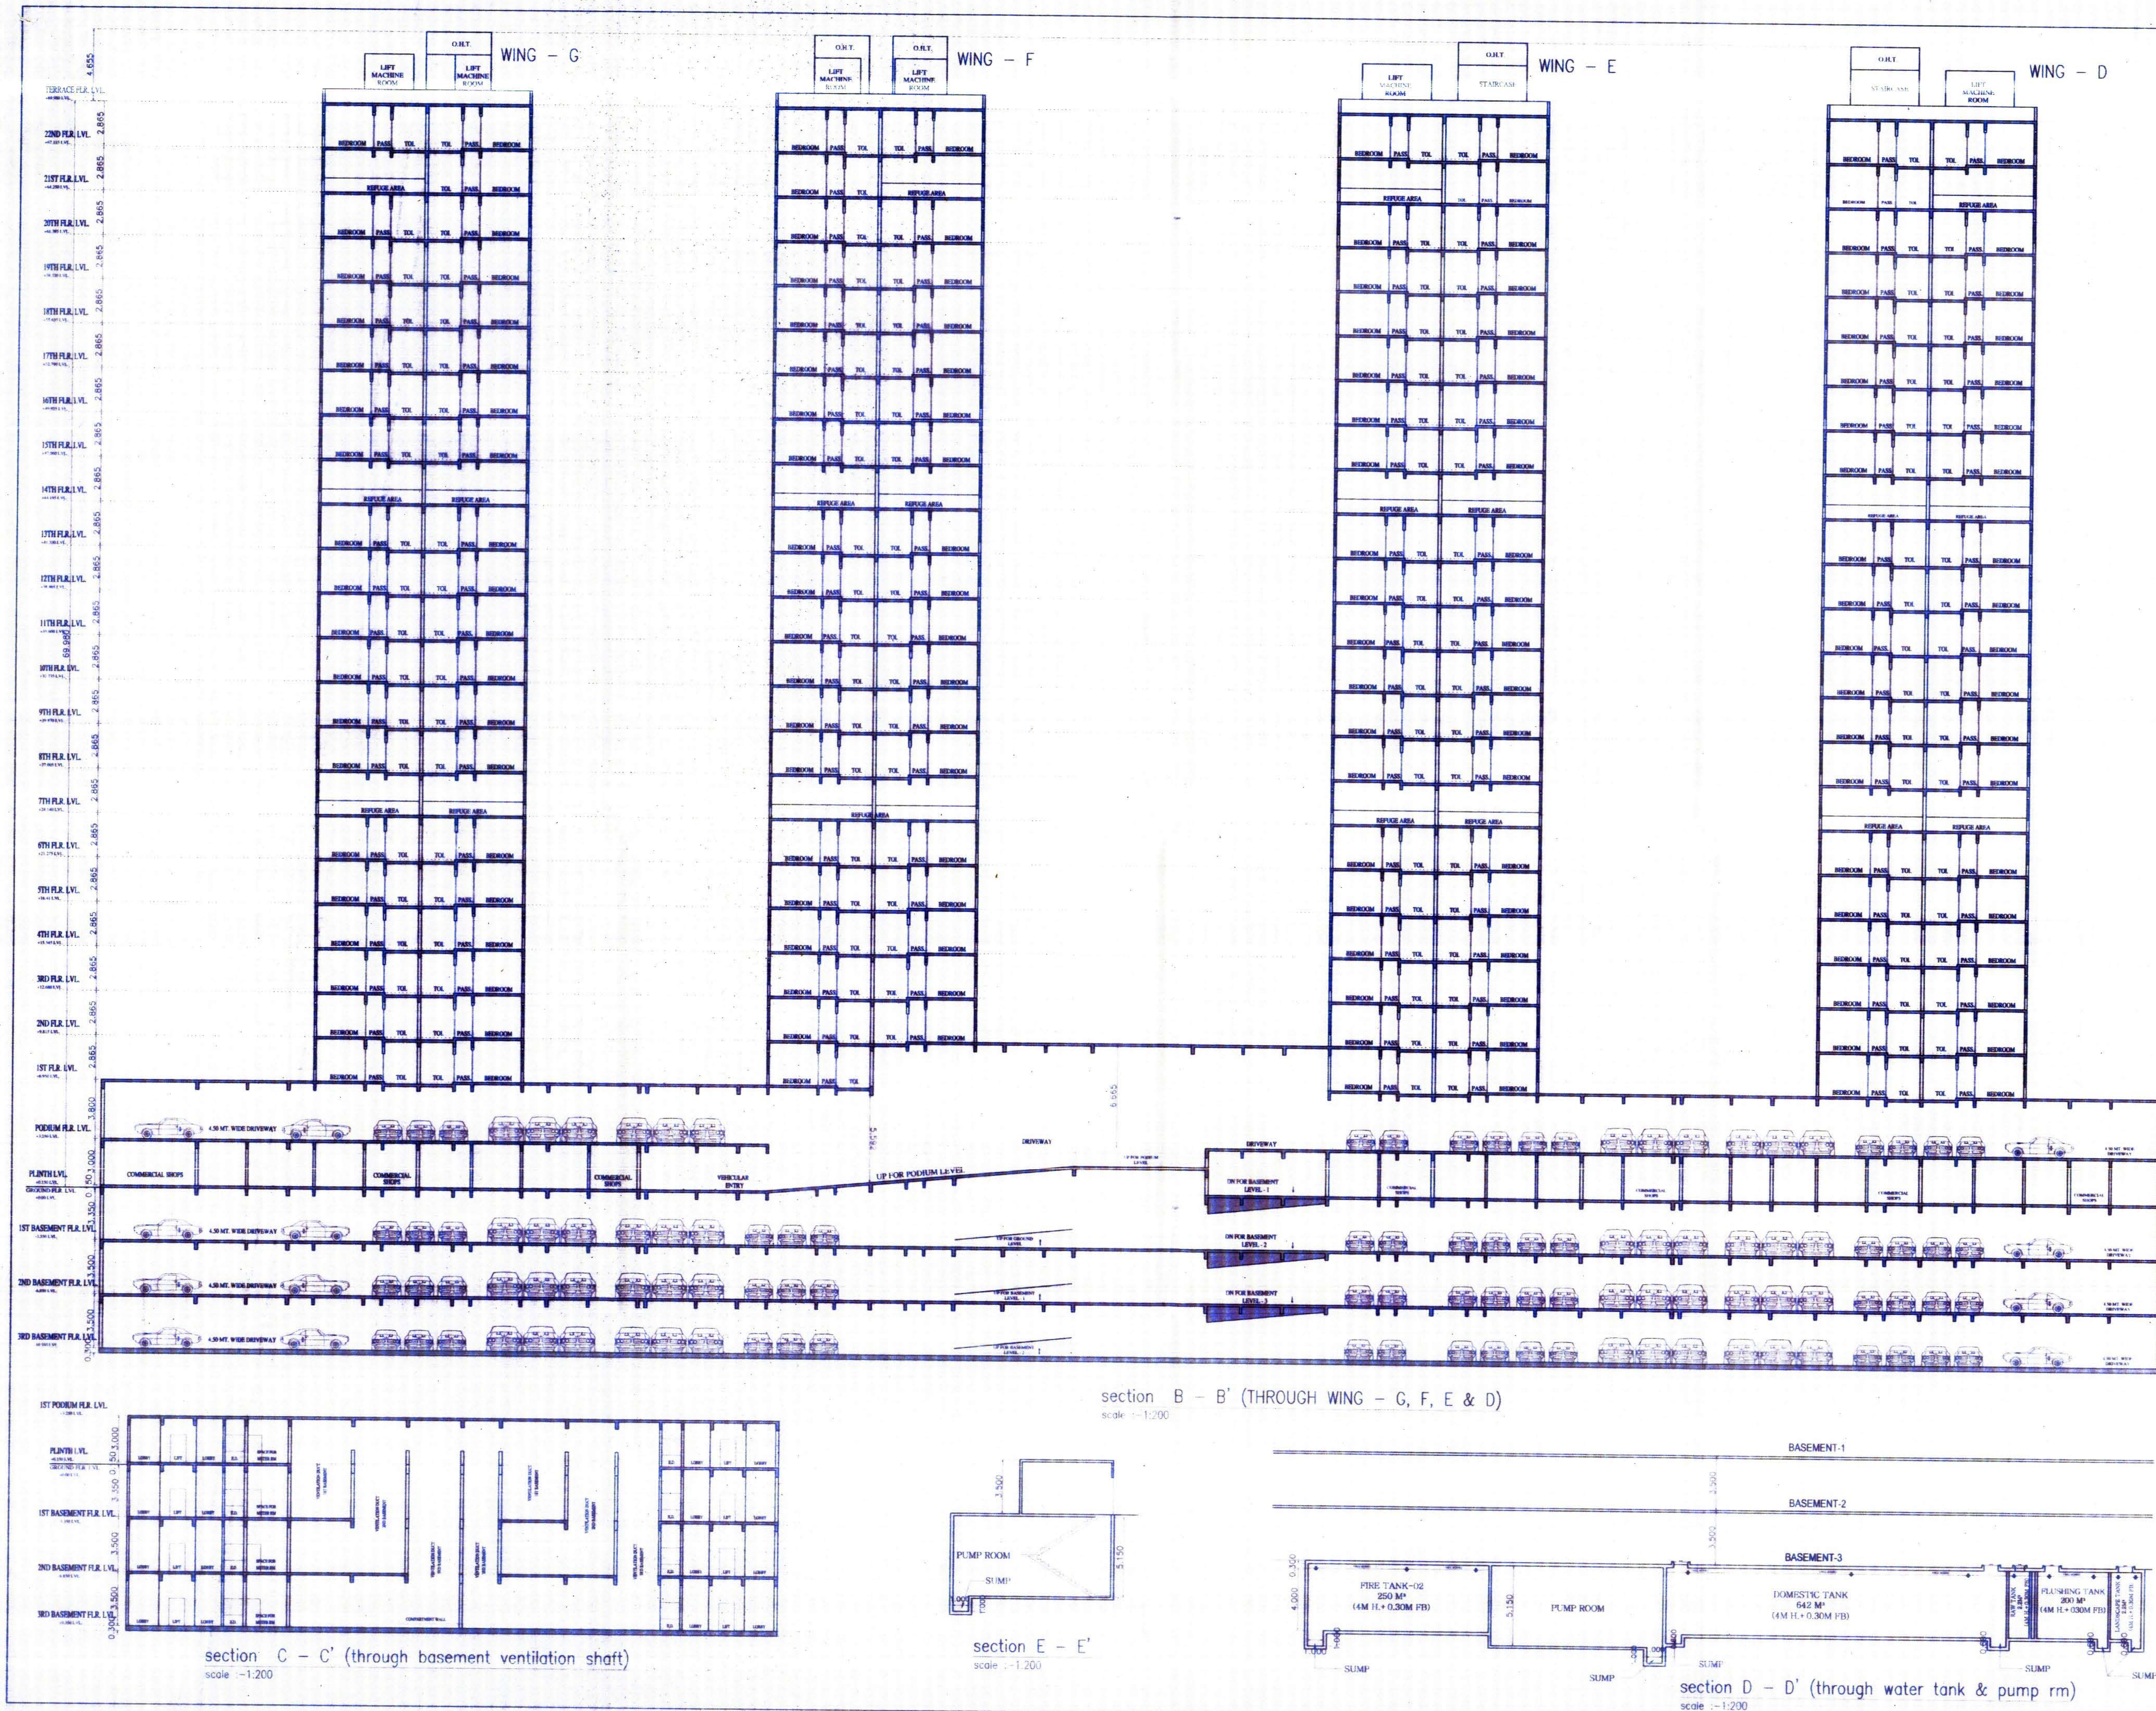

CONTENTS OF SHEET

Rehab Building No. 1
section

STAMP OF DATE OF RECEIPT OF PLANS STAMP OF APPROVAL OF PLANS

Approved Subject to the Conditions Mentioned in the Office Permission Letter No. MDD/BP & RD CELL/AT...DT...
Executive Engineer
Mumbai Development Division
Building Planning & Redevelopment
Cell/A
MELADA

ISSUED / REVISION:

REV	DATE	NOTE

OWNER:
MHADA - MUMBAI BOARD
GRIHA NIRMAN BHAVAN, KALANAGAR,
BANDRA (EAST), MUMBAI - 400051
PH. NO. 56405000, 26592877, 26592822

ARCHITECTS

LAXMAN THITE ARCHITECT IN ASSOCIATION WITH

TKS DESIGN SERVICES
18, SITAPARK, SHIVAJI
NAGAR, PUNE - 5
PH. NO. : 020-25531070,
020-25537377
EMAIL: tksarchitects@gmail.com

LAXMAN THITE ARCHITECT
REG. NO. = CA/79/4894
18, SHIVAJINAGAR, PUNE - 5
TEL : 25536714/25536109
FAX : 25536930

Ingrain
5th Floor, ITTS House
Kalaghoda, Fort, Mumbai-400001.
PH. NO. : 022-66355760
EMAIL: ingrain@ingrainarchitects.com
WEB SITE: www.ingrain.co

SUNIL AMBRE & ASSOCIATES
ARCHITECTS
2ND FLR. ASH HOUSE, 25/31, SHREE SHANBA MARG,
BEHIND RHYTHM HOUSE, KAJA GHODA, FORT, MUMBAI.
PIN-400 023, TEL. NO. 22024892, 22822067 / 2084

SHEET TITLE:

Proposed Rehab Building No. 1 for Re-Development of existing building as per new DCR 33(9)(B)-Appendix III-B dated 27th Dec 2016 existing buildings on plot bearing C.S. No. 101, 102, 2A/102, 4/102, 103 3/104 & 105 of Lower Parel division, situated at N.M.Joshi Marg known as BDD Chawls in G/South Ward Mumbai.

DATE	DEALT	NORTH
SCALE	CHECKED	
PATH:		