


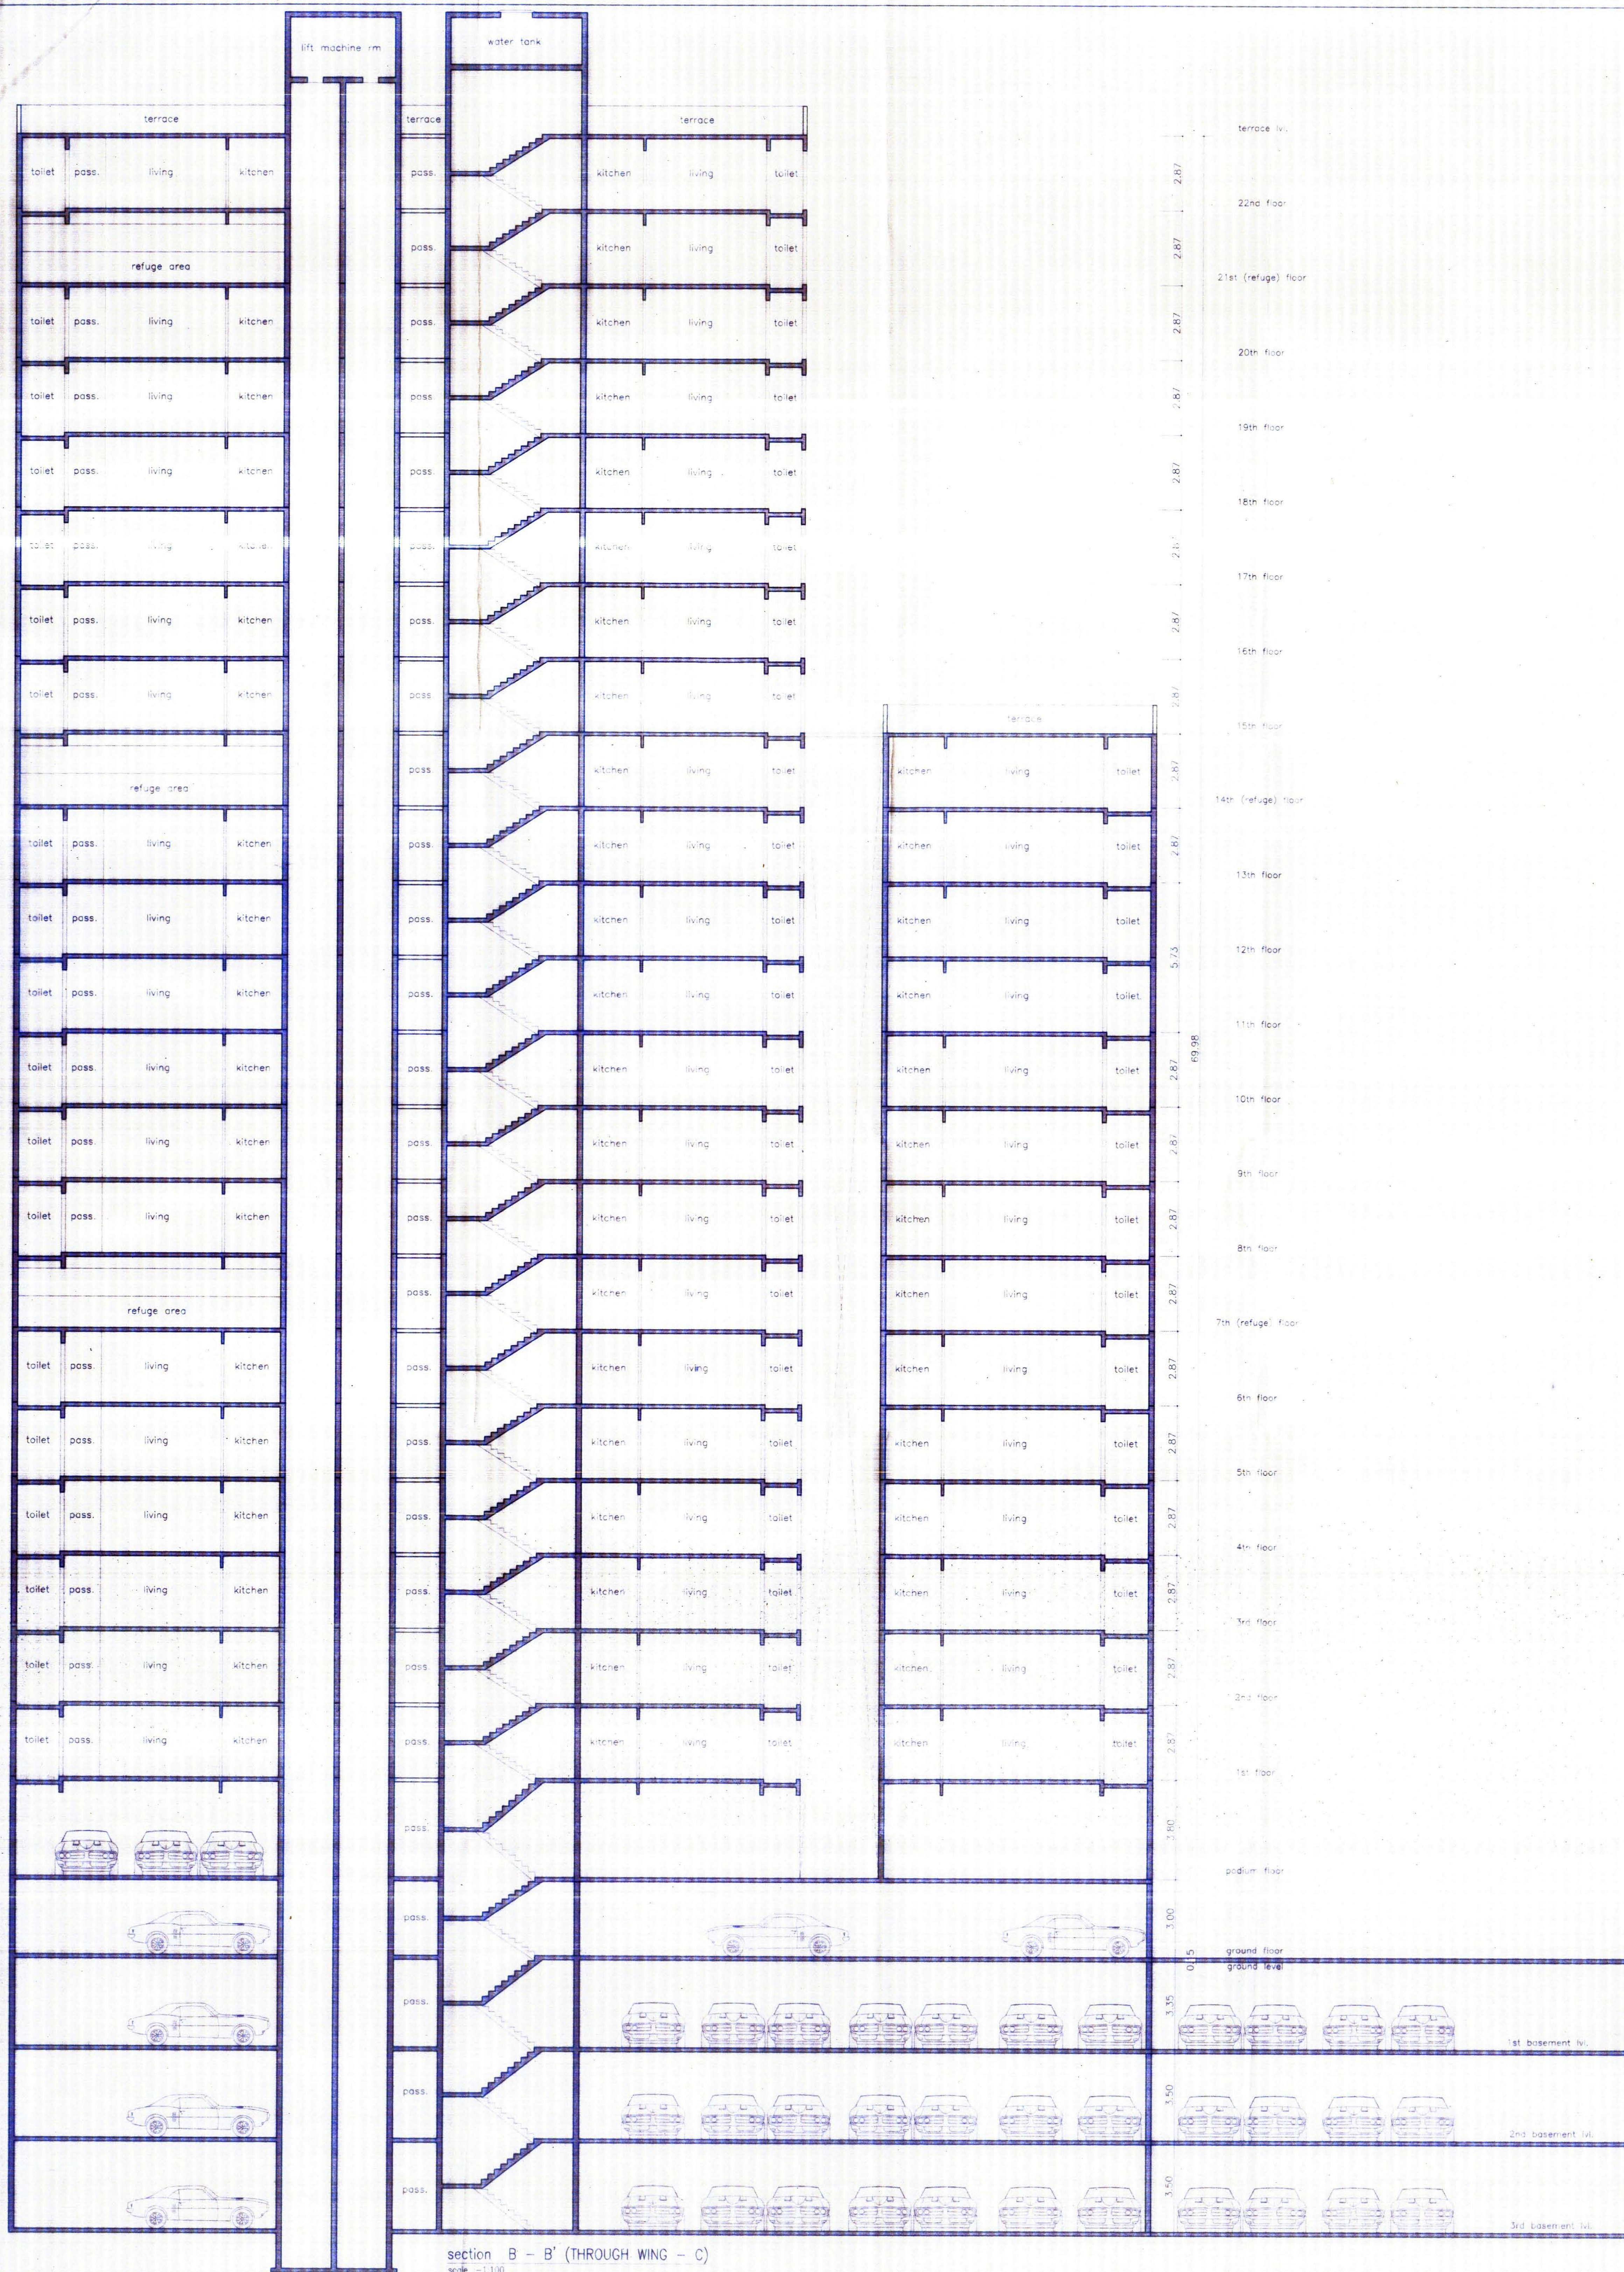


section B - B' (THROUGH WING - C)
scale - 1:100

PROFORMA - B

CONTENTS OF SHEET

Rehab building no. 1
section

STAMP OF APPROVAL OF PLANS

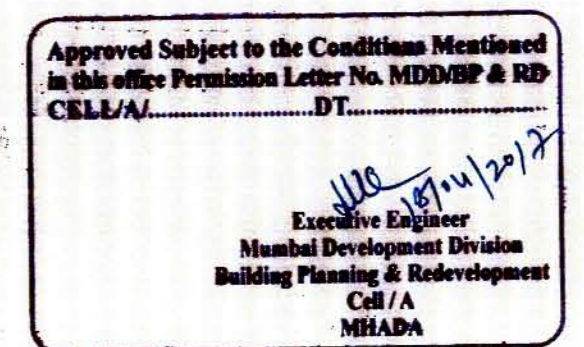

STAMP OF DATE OF RECEIPT OF PLANS

ISSUED / REVISION:

REV	DATE	NOTE

OWNER:

MHADA - MUMBAI BOARD
GRIHA NIRMAN BHAVAN, KALANAGAR,
BANDRA (EAST), MUMBAI - 400051
PH NO. 56405000, 26592877, 26592822

ARCHITECTS

LAXMAN THITE ARCHITECT IN ASSOCIATION WITH

TKS DESIGN SERVICES

LAXMAN THITE
ARCHITECT
REG NO. - CA/79/4894

18, SHIVAJI NAGAR, PUNE - 411 004
TEL : 25536714 / 25536715
FAX : 25536930

Ingrain
ARCHITECTS
REG NO. - CA/79/4894

18, SHIVAJI NAGAR, PUNE - 411 004
TEL : 25536714 / 25536715
FAX : 25536930

SUNIL AMBRE & ASSOCIATES
ARCHITECTS
REG NO. - CA/79/4894

18, SHIVAJI NAGAR, PUNE - 411 004
TEL : 25536714 / 25536715
FAX : 25536930

SHEET TITLE:

Proposed Rehab Building No. 1 for Re-Development of existing building as per new DCR 33(9)(B)-Appendix III-B dated 27th Dec 2016 existing buildings on plot bearing C.S. No. 101, 102, 2A/102, 4/102, 103, 3/104 & 105 of Lower Parel division, situated at N.M.Joshi Marg known as BDD Chawls in G/South Ward Mumbai.

DATE	DEALT	NORTH
SCALE	CHECKED	

PATH: