


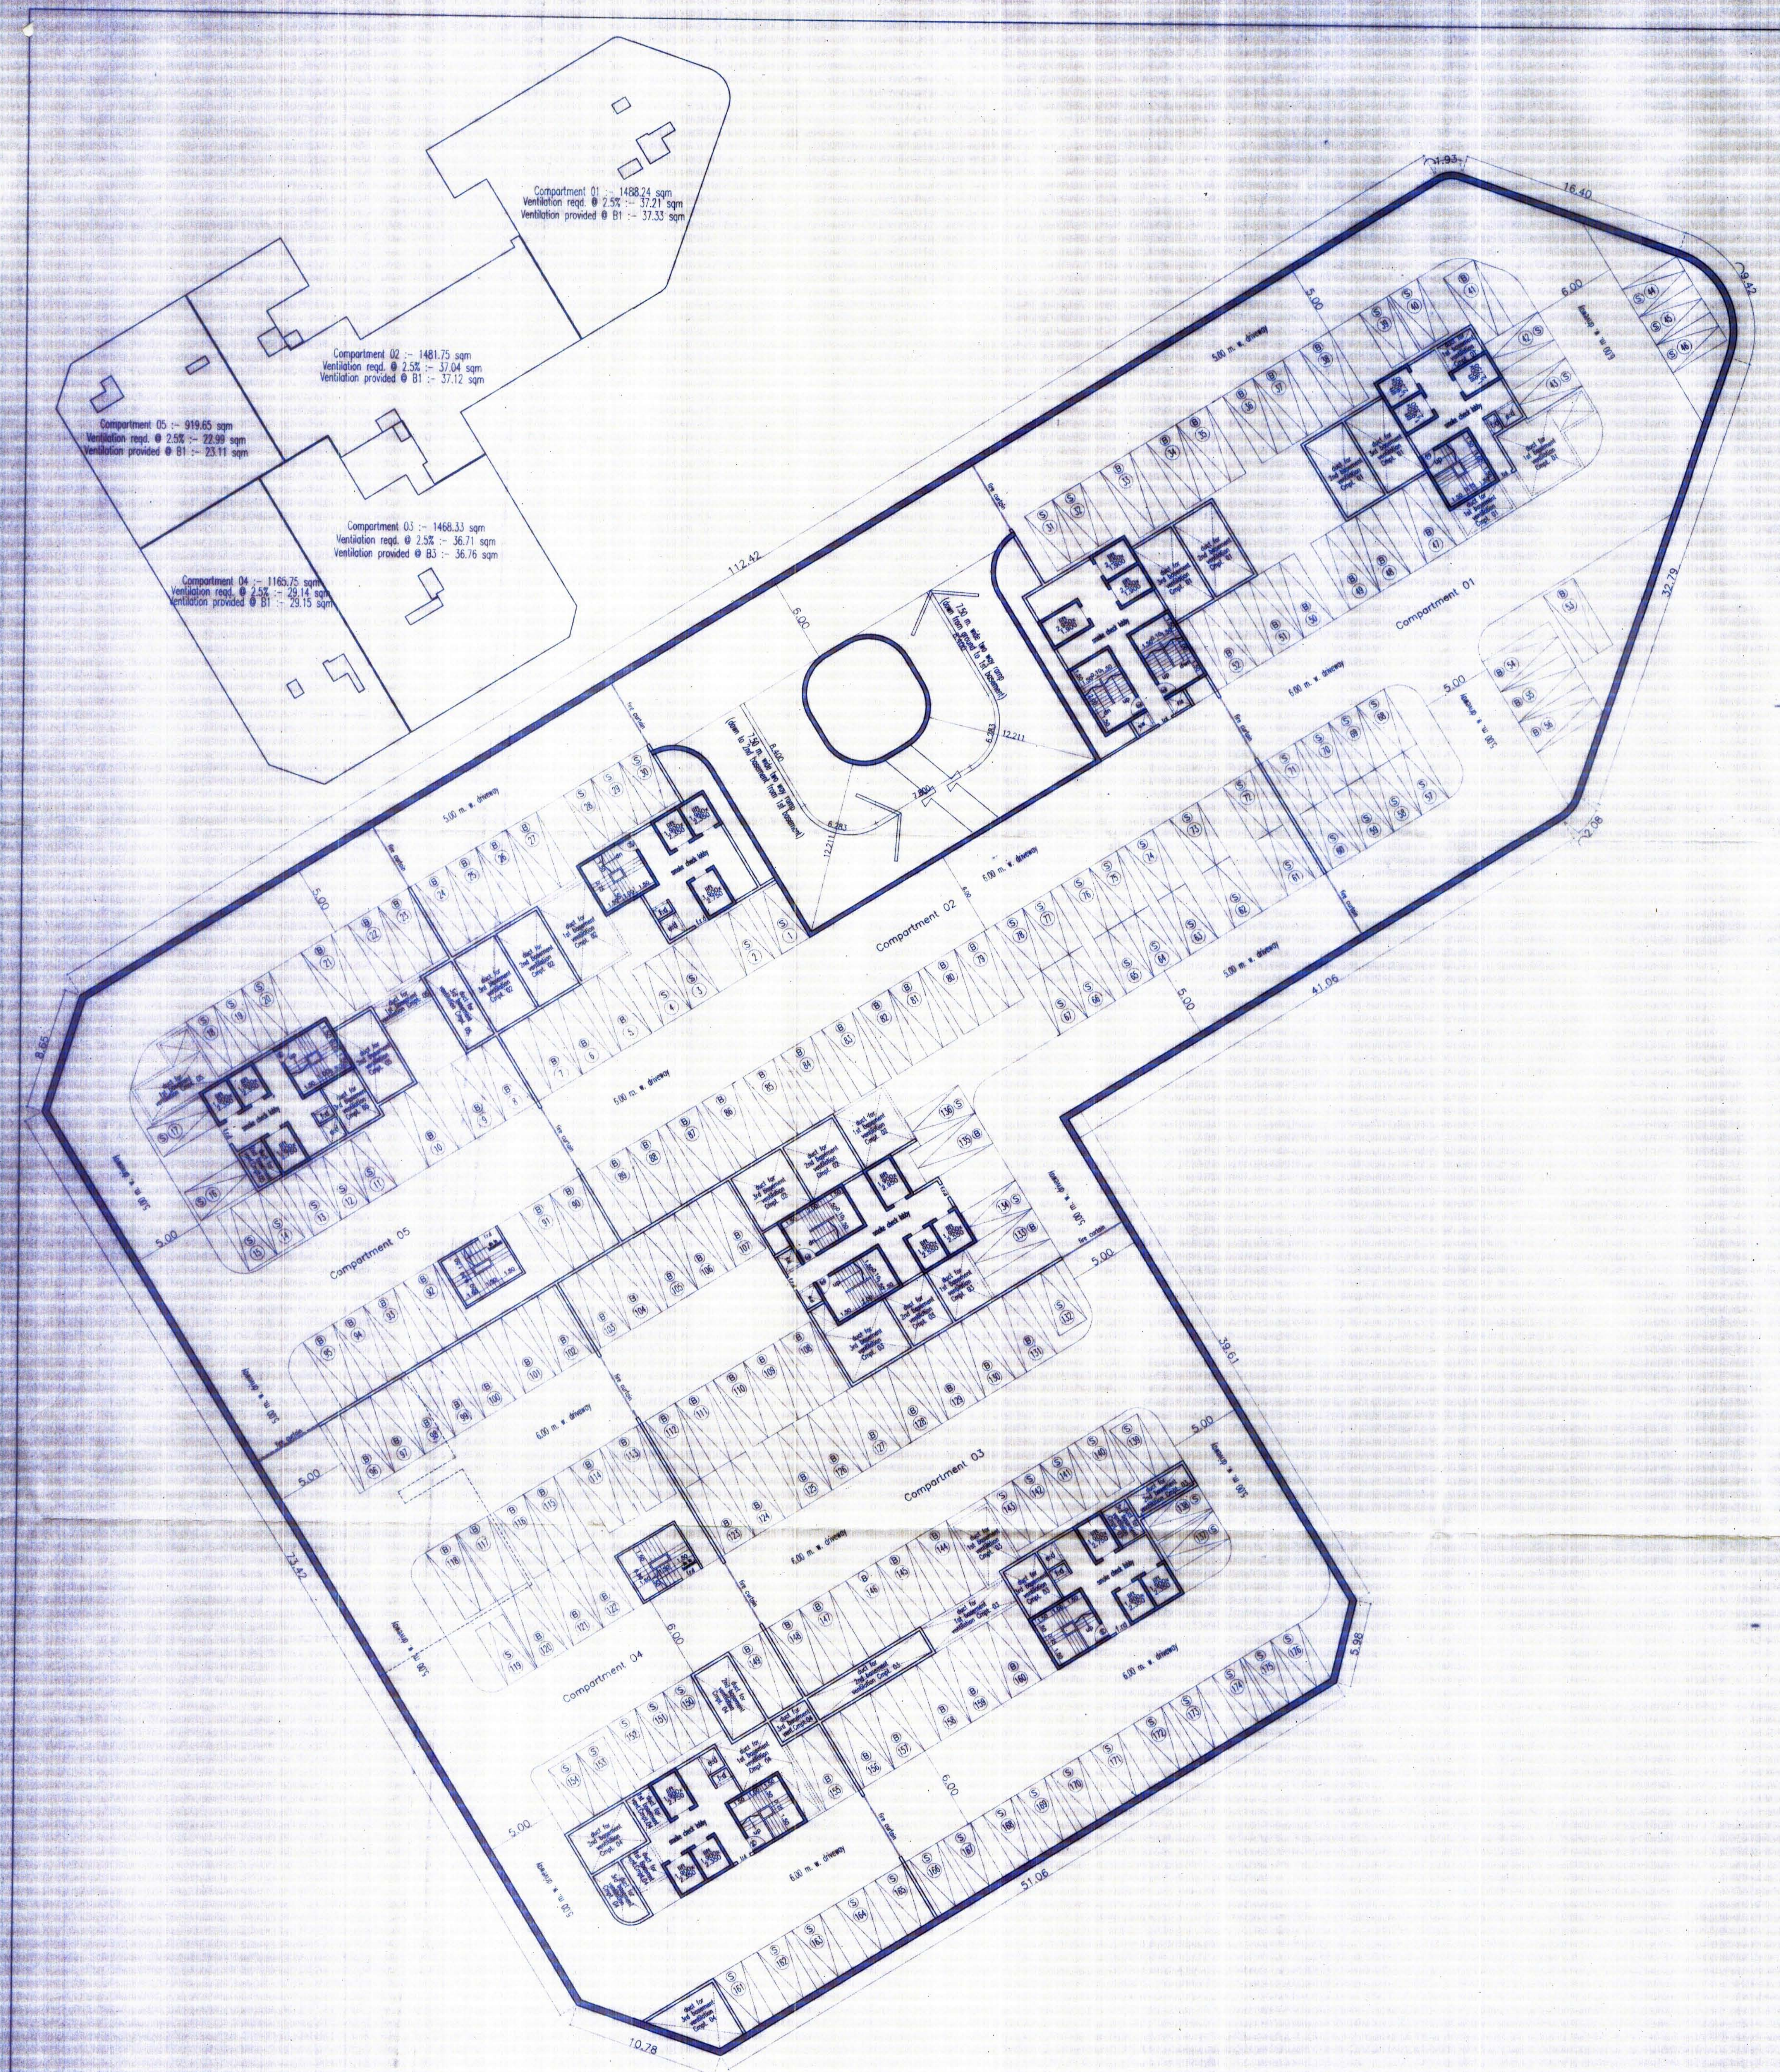


PROFORMA - B

4/28

CONTENTS OF SHEET

Rehab Building No. 1
1st level basement floor plan

STAMP OF APPROVAL OF PLANS

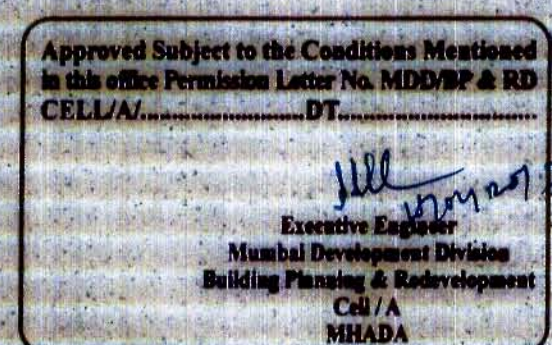

STAMP OF DATE OF RECEIPT OF PLANS

ISSUED / REVISION:

REV	DATE	NOTE

CLIENT:

MHADA - MUMBAI BOARD
GRIHA NIRMAN BHAVAN, KALANAGAR,
BANDRA (EAST), MUMBAI - 400051
PH NO. 56405000, 26592877, 26592822

ARCHITECTS

LAXMAN THITE ARCHITECT IN ASSOCIATION WITH

TKS DESIGN SERVICES

18, SHIVAJI NAGAR,
MUMBAI, PUNE-5
PHONE : 022-25537373
022-25537377
EMAIL: thearchitect@gmail.com



Ingrain

18, SHIVAJI NAGAR, PUNE-5
PHONE : 022-25537373
022-25537377
EMAIL: thearchitect@gmail.com
WEB SITE: www.ingrain.co



SUNIL AMBRE & ASSOCIATES
ARCHITECTS
18, SHIVAJI NAGAR, PUNE-5
PHONE : 022-25537373
022-25537377
EMAIL: thearchitect@gmail.com
WEB SITE: www.ingrain.co

DESCRIPTION OF PROPOSAL & PROPERTY

Proposed Rehab Building No. 1 for Re-Development of existing building as per new DCR 33(9)(B)-Appendix III-B dated 27th Dec 2016 existing buildings on plot bearing C.S. No. 101, 102, 2A/102, 4/102, 103, 3/104 & 105 of Lower Panel division, situated at N.M.Joshi Marg known as BDD Chawls in G/South Ward Mumbai.

DATE	DEALT	NORTH

a. parking statement - rehab component	SCALE	CHECKED
a. small cars	1:00	
b. big cars	1:00	
c. total no. of cars	17:00	
d. stack car parking provided for	nil	

PATH: